


DP388
Lsch 1/100
Hsch 1/100

V-vlak
3.00m.

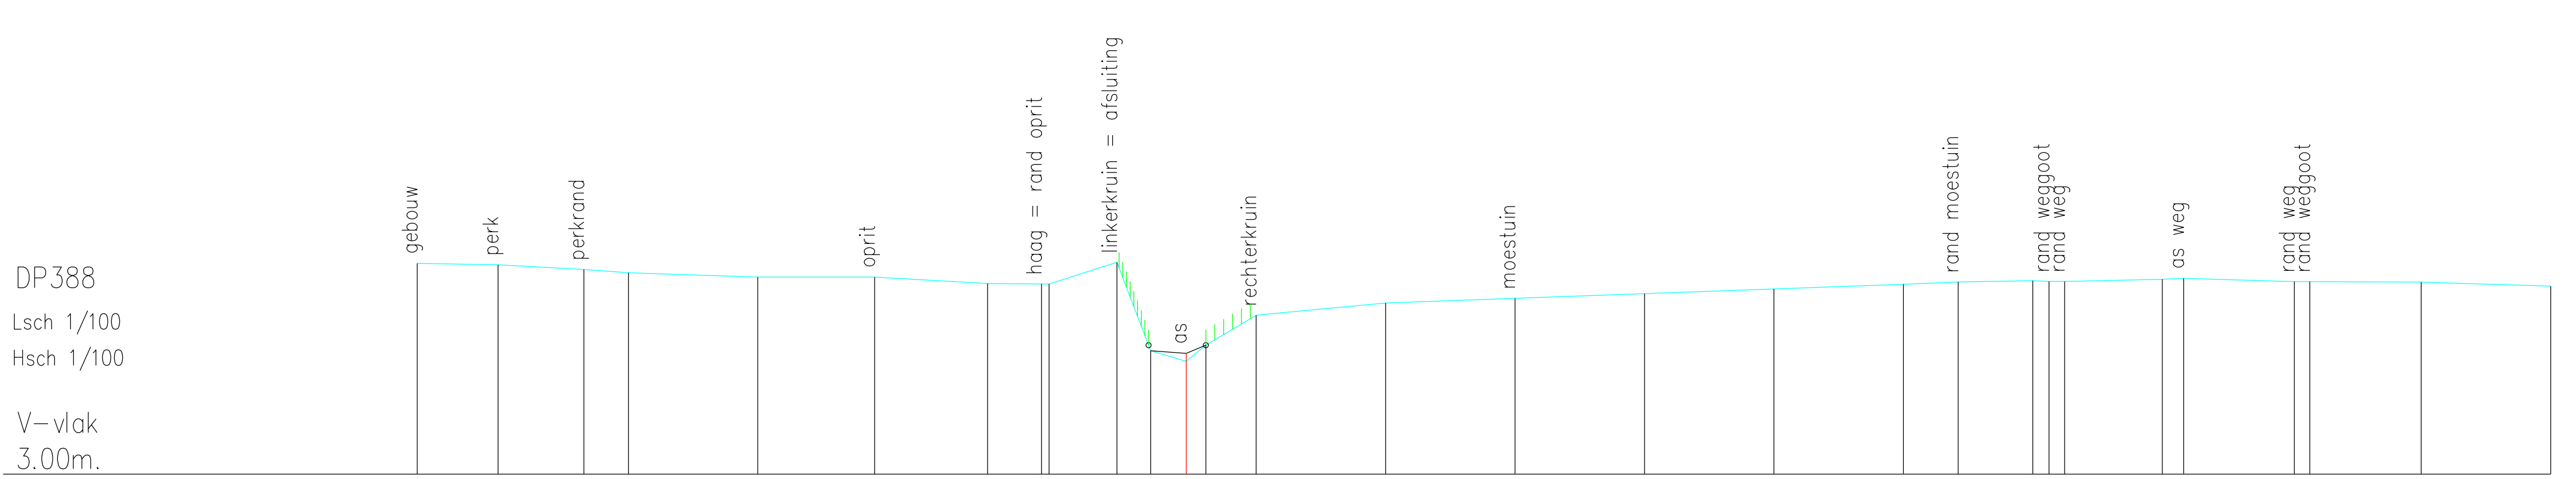

Vaste bodem	7.07	7.04	6.95	6.89	6.80	6.80	6.68	6.67	6.67	7.09	5.38	5.18	5.33	5.49	6.07	6.30	6.40	6.49	6.58	6.67	6.71	6.74	6.72	6.72	6.76	6.78	6.72	6.72	6.71	6.63
Slibbodem											5.38	5.33	5.49																	
Tussenafstand		1.56	1.66	0.86	2.50	2.26	2.18	1.04	0.14	1.31	0.65	0.69	0.38	0.97	2.50	2.50	2.50	2.50	2.50	1.06	1.44	0.31	0.30	1.89	0.41	2.14	0.30	2.15	2.50	
Samengestelde afstand	-14.85	-13.29	-11.63	-10.77	-8.27	-6.02	-3.84	-2.79	-2.65	-1.34	-0.69	0.00	0.38	1.35	3.85	6.35	8.85	11.35	13.85	14.91	16.35	16.66	16.96	18.85	19.27	21.40	21.70	23.85	26.35	