


DP390
Lsch 1/100
Hsch 1/100

V-vlak
3.00m.

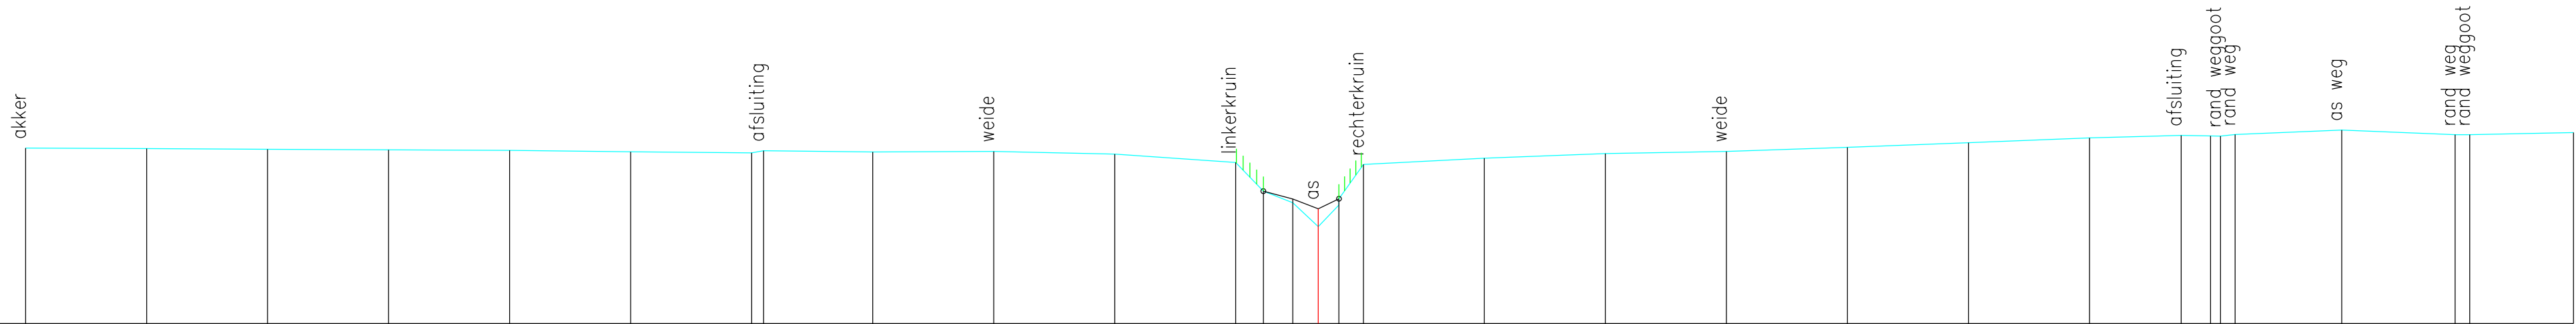

Vaste bodem	6.62	6.61	6.59	6.58	6.57	6.54	6.52	6.56	6.54	6.55	6.50	6.32	5.73	5.49	5.00	5.44	6.28	6.41	6.51	6.55	6.64	6.73	6.83	6.88	6.87	6.87	6.90	6.99	6.90	6.90	6.94
Slibbodem													5.73	5.57	5.37	5.57	0.50														
Tussenafstand	2.50	2.50	2.50	2.50	2.50	2.50	0.25	2.25	2.50	2.50	2.50	0.57	0.61	0.53	0.43	0.50	2.50	2.50	2.50	2.50	2.50	2.50	1.89	0.61	0.21	0.30	2.20	2.35	0.30	2.14	
Samengestelde afstand	-26.70	-24.20	-21.70	-19.20	-16.70	-14.20	-11.70	-11.46	-9.20	-6.70	-4.20	-1.70	-1.13	-0.53	0.00	0.43	0.93	3.43	5.93	8.43	10.93	13.43	15.93	17.83	18.43	18.64	18.94	21.14	23.49	23.79	25.93