


DP391
Lsch 1/100
Hsch 1/100

V–vlak
3.00m.

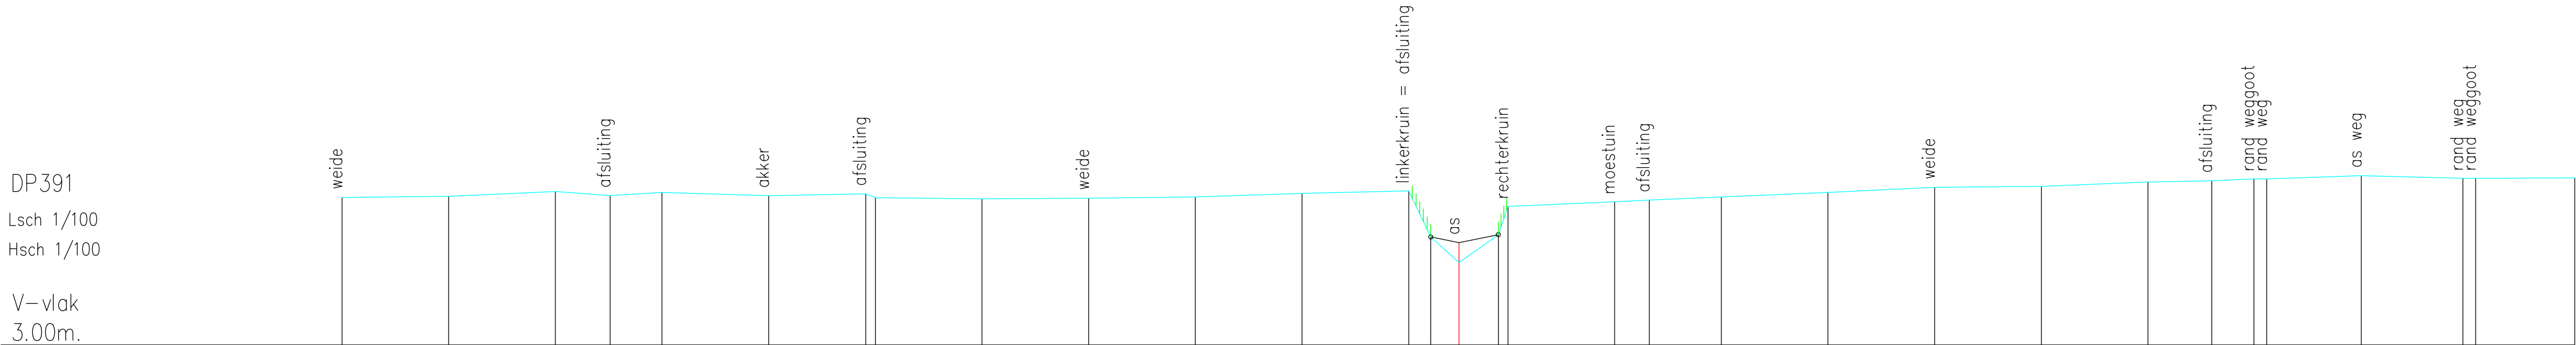

Vaste bodem	6.46	6.48	6.60	6.50	6.58	6.50	6.54	6.45	6.43	6.44	6.47	6.56	6.61	5.53	4.93	5.59	6.25	6.36	6.40	6.47	6.58	6.70	6.72	6.82	6.85	6.89	6.89	6.97	6.91	6.91	6.92
Slibbodem														5.53	5.40	5.59															
Tussenafstand	2.50	2.50	1.28	1.22	2.50	2.27	0.23	2.50	2.50	2.50	2.50	2.50	0.52	0.66	0.92	0.25	2.50	0.81	1.69	2.50	2.50	2.50	2.50	1.49	0.99	0.30	2.22	2.38	0.30	2.32	
Samengestelde afstand	-26.18	-23.68	-21.18	-19.90	-18.68	-16.18	-13.90	-13.68	-11.18	-8.68	-6.18	-3.68	-1.18	-0.66	0.00	0.92	1.15	3.65	4.46	6.15	8.65	11.15	13.65	16.15	17.64	18.63	18.93	21.15	23.53	23.83	26.15