


DP392
Lsch 1/100
Hsch 1/100

V-vlak
3.00m.

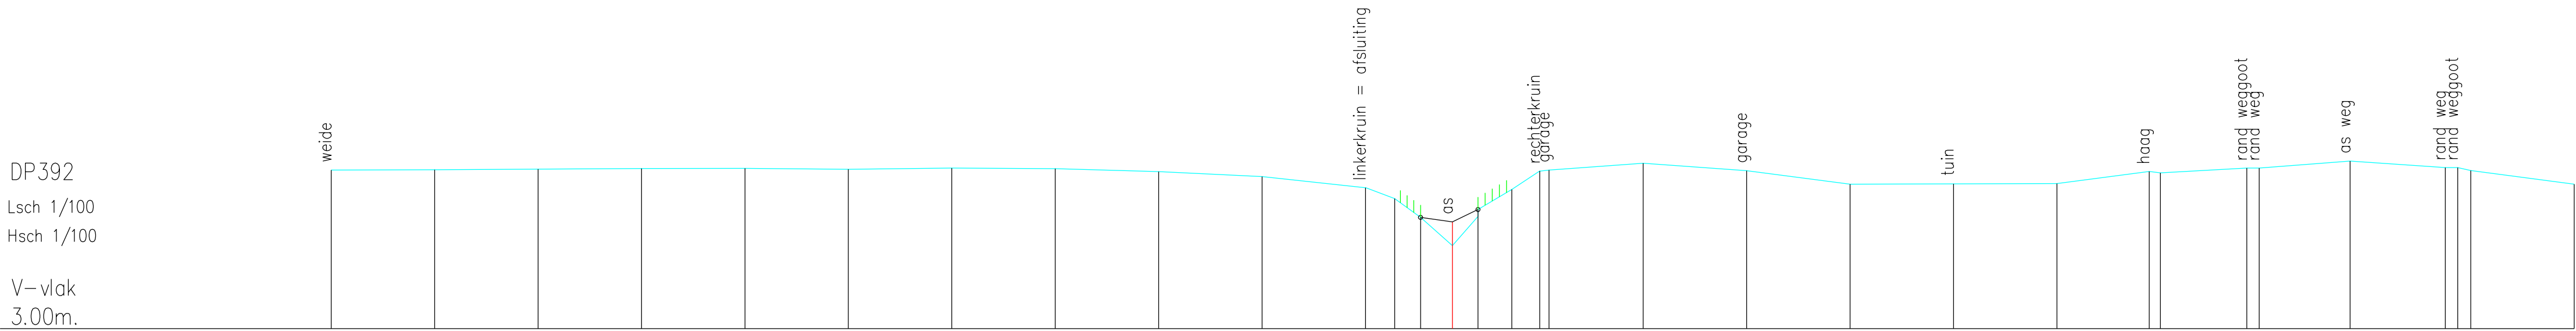

Vaste bodem	6.83	6.84	6.85	6.87	6.87	6.85	6.88	6.87	6.79	6.67	6.41	6.14	5.69	5.01	5.71	6.36	6.81	6.83	7.00	6.82	6.49	6.50	6.51	6.80	6.77	6.88	6.88	7.05	6.89	6.89	6.82	6.49
Slibbodem													5.69	5.58	5.88																	
Tussenafstand	2.50	2.50	2.50	2.50	2.50	2.50	2.50	2.50	2.50	2.50	0.70	0.63	0.77	0.62	0.82	0.68	0.25	2.27	2.50	2.50	2.50	2.50	2.23	0.27	2.09	0.30	2.19	2.30	0.30	2.50		
Samengestelde afstand	-27.10	-24.60	-22.10	-19.60	-17.10	-14.60	-12.10	-9.60	-7.10	-4.60	-2.10	-1.40	-0.77	0.00	0.62	1.44	2.11	2.34	4.61	7.11	9.61	12.11	14.61	16.84	17.11	19.20	19.50	21.70	24.00	24.30	24.61	27.11