


DP394
Lsch 1/100
Hsch 1/100

V—vlak
3.00m.

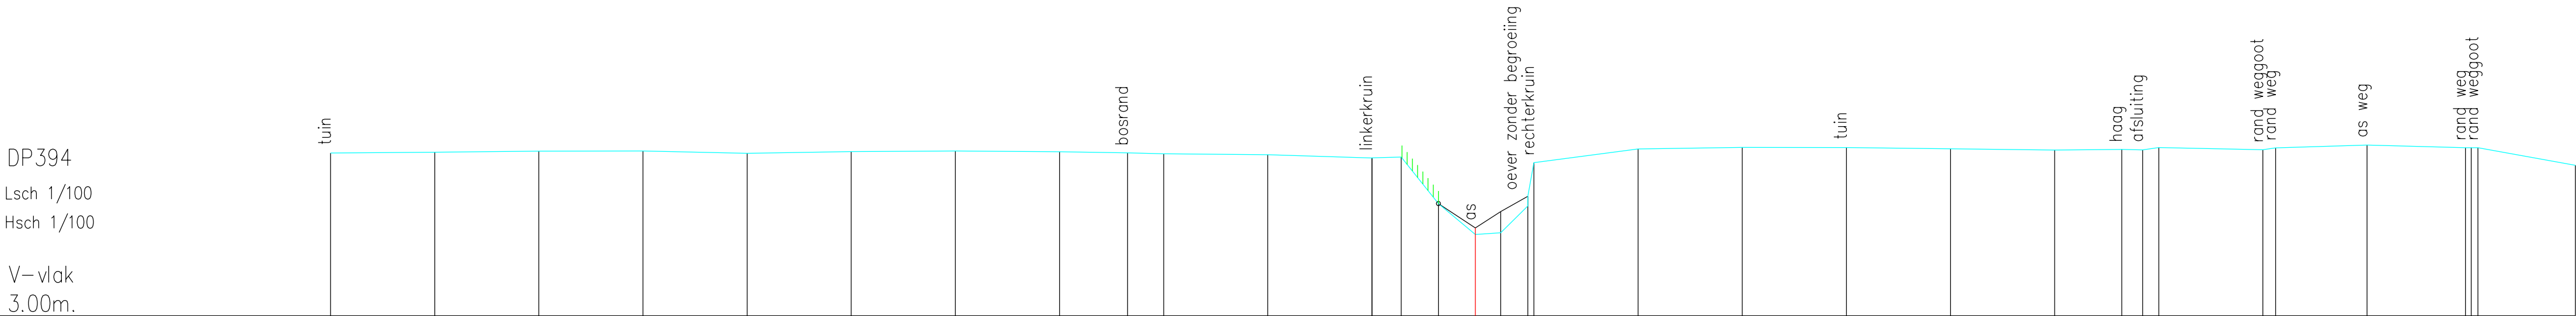

Vaste bodem	6.90	6.92	6.95	6.95	6.90	6.94	6.96	6.94	6.91	6.89	6.87	6.79	6.81	5.69	4.95	4.99	5.64	6.67	7.00	7.04	7.04	7.01	6.98	6.99	6.98	7.04	6.99	7.03	7.10	7.03	7.03	6.61	
Slibbodem														5.69	5.11	5.50	5.87																
Tussenafstand	2.50	2.50	2.50	2.50	2.50	2.50	2.50	1.64	0.86	2.50	2.50	0.70	0.89	0.89	0.61	0.65	0.16	2.50	2.50	2.50	2.50	2.50	1.61	0.50	0.39	2.50	0.30	2.20	2.36	0.16	2.34		
Samengestelde afstand	-27.48	-24.98	-22.48	-19.98	-17.48	-14.98	-12.48	-9.98	-8.35	-7.48	-4.98	-2.48	-1.78	-0.89	0.00	0.61	1.26	1.41	3.91	6.41	8.91	11.41	13.91	15.52	16.02	16.41	18.91	19.21	21.41	23.77	23.91	24.07	26.41