


DP396
Lsch 1/100
Hsch 1/100

V-vlak
3.00m.

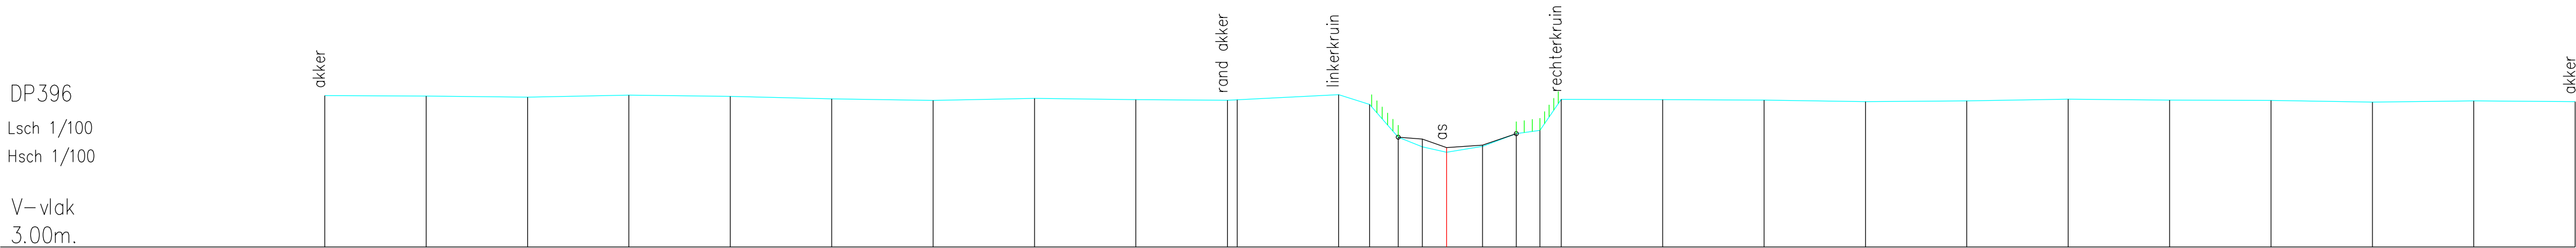

Vaste bodem	6.74	6.73	6.70	6.75	6.72	6.66	6.62	6.67	6.64	6.63	6.64	6.76	6.52	5.71	5.47	5.34	5.49	5.80	5.88	6.65	6.64	6.63	6.59	6.61	6.65	6.63	6.62	6.58	6.61	6.59
Slibbodem														5.71	5.67	5.45	5.52	5.80	0.59											
Tussenafstand		2.50	2.50	2.50	2.50	2.50	2.50	2.50	2.50	2.26	0.24	2.50	0.77	0.70	0.60	0.60	0.89	0.83	0.53		2.50	2.50	2.50	2.50	2.50	2.50	2.50	2.50	2.50	2.50
Samengestelde afstand	-27.66	-25.16	-22.66	-20.16	-17.66	-15.16	-12.66	-10.16	-7.66	-5.40	-5.16	-2.66	-1.90	-1.19	-0.60	0.00	0.89	1.72	2.30	2.83	5.33	7.83	10.33	12.83	15.33	17.83	20.33	22.83	25.33	27.83