


DP397

Lsch 1/100

Hsch 1/100

V-vlak

3.00m.

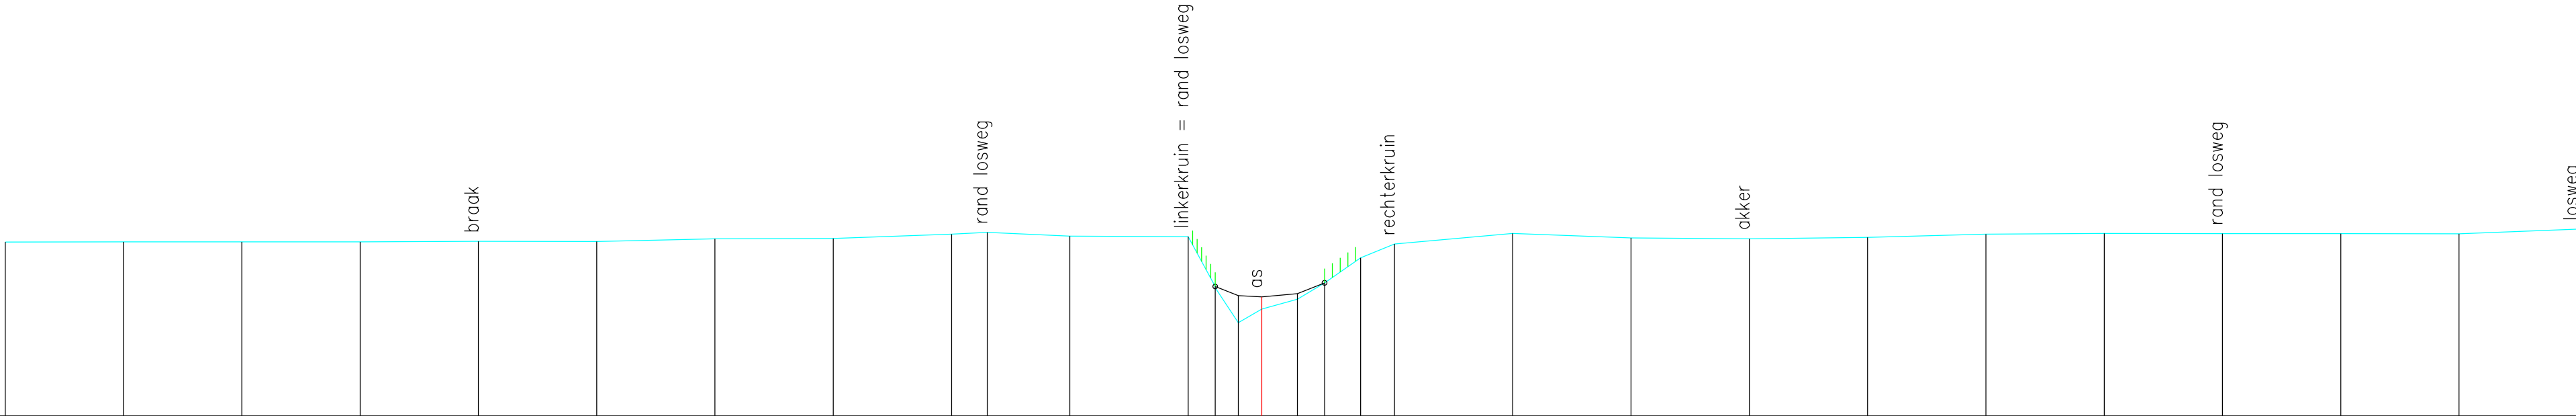

Vaste bodem	6.67	6.68	6.68	6.68	6.69	6.68	6.74	6.75	6.84	6.88	6.80	6.78	5.71	4.97	5.26	5.47	5.81	6.34	6.63	6.85	6.76	6.74	6.77	6.84	6.85	6.85	6.85	6.85	6.85	6.95	
Slibbodem													5.73	5.54	5.51	5.58	5.81														
Tussenafstand	2.50	2.50	2.50	2.50	2.50	2.50	2.50	2.50	0.75	1.75	2.50	0.57	0.49	0.50	0.75	0.57	0.76	0.71	2.50	2.50	2.50	2.50	2.50	2.50	2.50	2.50	2.50	2.50	2.50	2.50	2.50
Samengestelde afstand	-26.56	-24.06	-21.56	-19.06	-16.56	-14.06	-11.56	-9.06	-6.56	-5.80	-4.06	-1.56	-0.99	-0.50	0.00	0.75	1.33	2.09	2.80	5.30	7.80	10.30	12.80	15.30	17.80	20.30	22.80	25.30	27.80		