


DP398

Lsch 1/100

Hsch 1/100

V—vlak

3.00m.

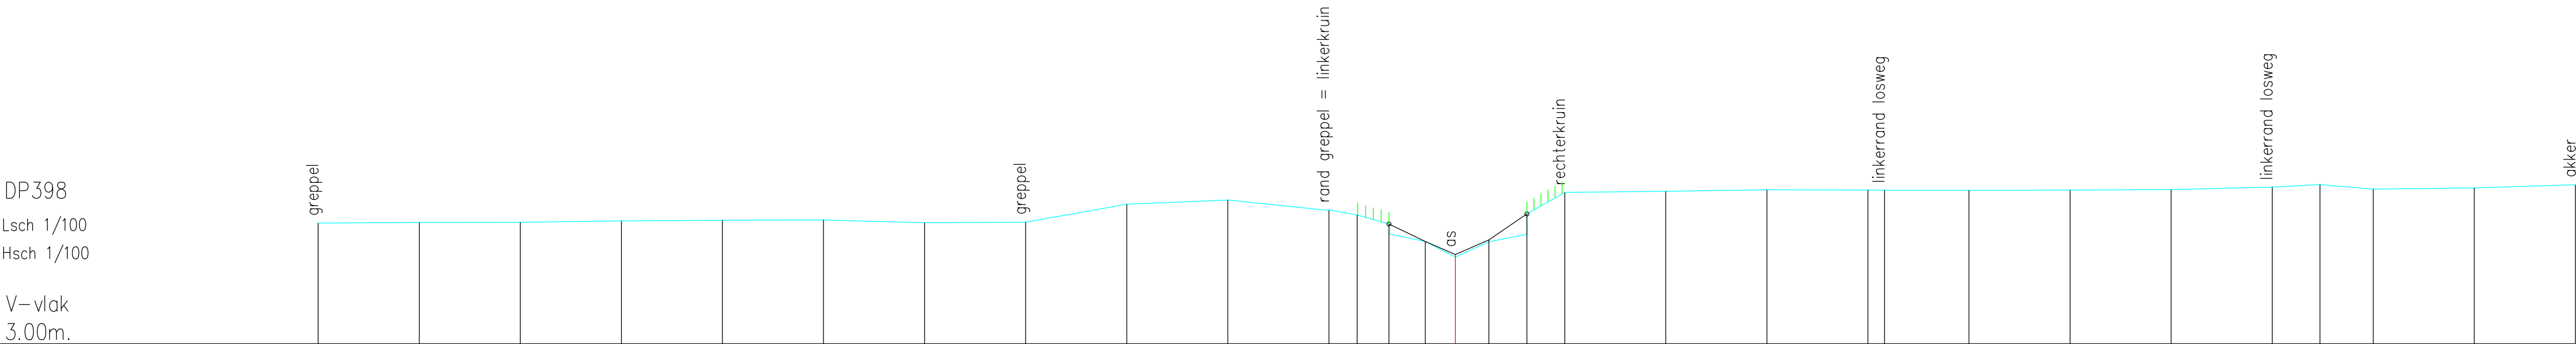

Vaste bodem	5.99	6.00	6.01	6.04	6.06	6.07	5.99	6.01	6.46	6.56	6.30	6.19	5.72	5.53	5.15	5.52	5.71	6.75	6.77	6.81	6.80	6.80	6.80	6.80	6.82	6.88	6.94	6.83	6.86	6.94
Slibbodem													5.96	5.53	5.21	5.57	6.21													
Tussenafstand		2.50	2.50	2.50	2.50	2.50	2.50	2.50	2.50	2.50	2.50	0.70	0.78	0.90	0.74	0.83	0.94	0.93	2.50	2.50	2.50	0.41	2.09	2.50	2.50	2.50	1.18	1.32	2.50	2.50
Samengestelde afstand	-28.13	-25.63	-23.13	-20.63	-18.13	-15.63	-13.13	-10.63	-8.13	-5.63	-3.13	-2.43	-1.64	-0.74	0.00	0.83	1.77	2.71	5.21	7.71	10.21	10.61	12.71	15.21	17.71	20.21	21.39	22.71	25.21	27.71