


DP399
Lsch 1/100
Hsch 1/100

V-vlak
3.00m.

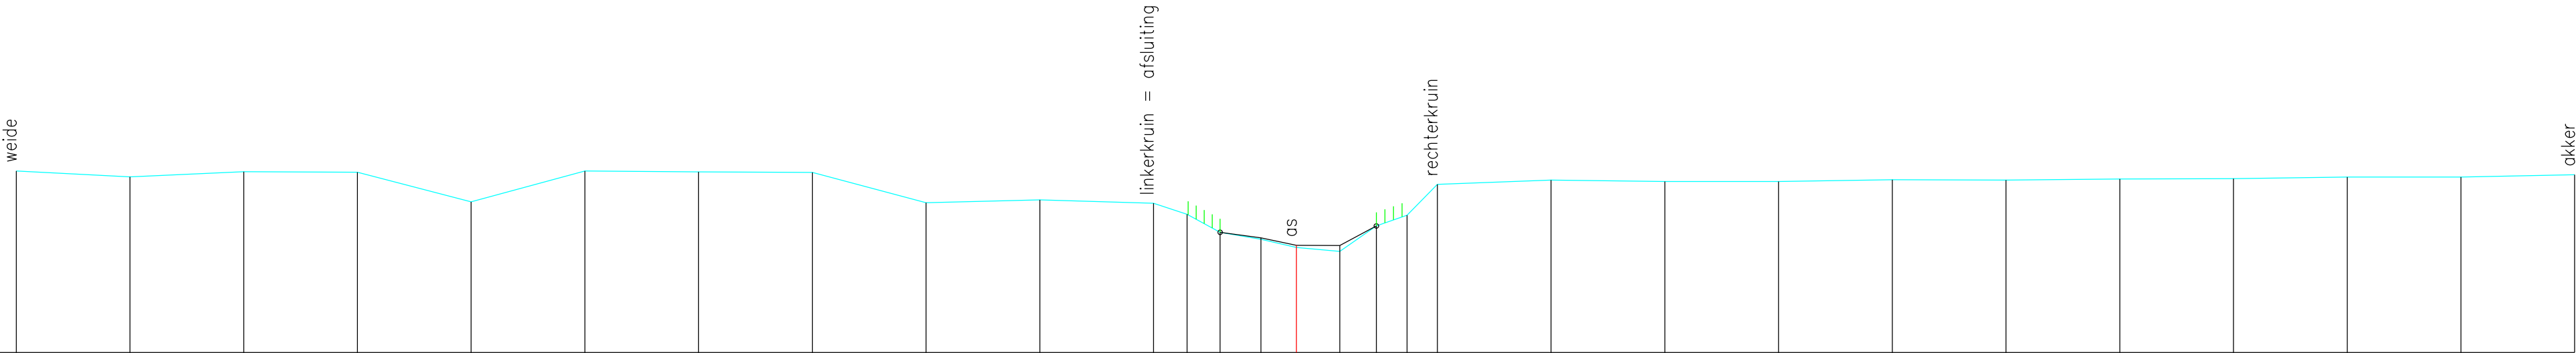

Vaste bodem	6.99	6.86	6.98	6.96	6.31	6.99	6.97	6.96	6.30	6.36	6.28	6.04	5.64	5.49	5.31	5.22	5.78	6.02	6.70	6.79	6.76	6.76	6.80	6.79	6.81	6.83	6.86	6.86	6.91
Slibbodem	5.64																												
Tussenafstand	2.50	2.50	2.50	2.50	2.50	2.50	2.50	2.50	2.50	2.50	0.74	0.73	0.90	0.78	0.95	0.80	0.67	0.67	2.50	2.50	2.50	2.50	2.50	2.50	2.50	2.50	2.50	2.50	
Samengestelde afstand	-28.14	-25.64	-23.14	-20.64	-18.14	-15.64	-13.14	-10.64	-8.14	-5.64	-3.14	-2.40	-1.68	-0.78	0.00	0.95	1.76	2.43	3.10	5.60	8.10	10.60	13.10	15.60	18.10	20.60	23.10	25.60	28.10