


DP40
Lsch 1/100
Hsch 1/100

V-vlak
0.00m.

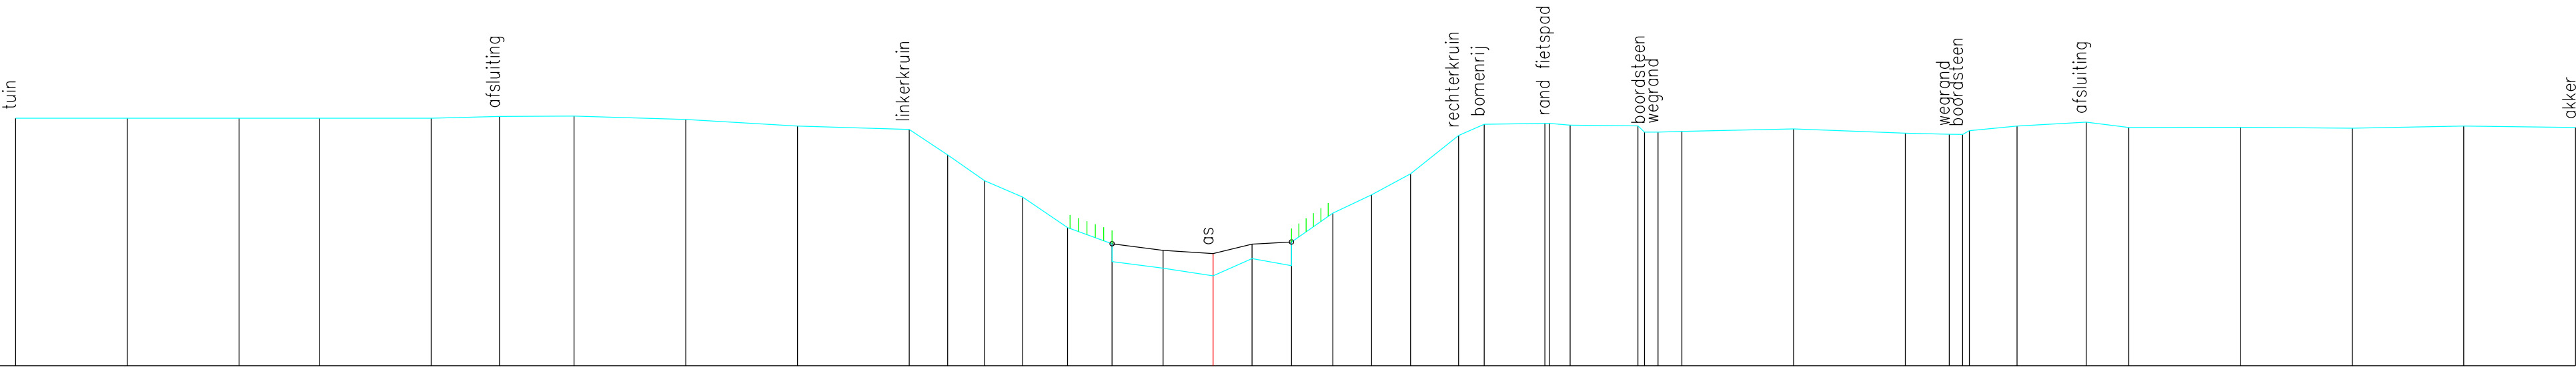

Vaste bodem	5.53	5.53	5.53	5.53	5.53	5.57	5.58	5.51	5.36	5.28	4.71	4.14	3.77	3.09	2.33	2.18	2.01	2.40	2.24	3.41	3.82	4.29	5.15	5.40	5.42	5.42	5.36	5.36	5.29	5.20	5.17	5.17	5.25	5.36	5.45	5.33	5.33	5.31	5.36	5.33				
Slibbodem															2.73	2.58	2.51	2.72	2.77																									
Tussenafstand	2.50	2.50	1.80	2.50	1.53	1.67	2.50	2.50	2.50	0.86	0.83	0.85	1.00	1.00	1.14	1.12	0.87	0.88	0.92	0.87	0.87	1.07	0.57	1.36	0.10	0.47	1.51	0.15	0.30	0.98	0.15	1.07	1.55	0.95	2.50	2.50	2.50	2.50	2.50	2.50	2.50			
Samengestelde afstand	-26.80	-24.30	-21.80	-20.00	-17.50	-15.97	-14.30	-11.80	-9.30	-6.80	-5.94	-5.11	-4.26	-3.26	-2.26	-1.12	0.00	0.87	1.76	2.68	3.55	4.42	5.50	6.07	7.43	7.53	8.00	9.51	9.66	10.00	10.30	10.54	13.00	15.50	16.48	16.78	16.93	18.00	19.54	20.50	23.00	25.50	28.00	30.50