


DP401
Lsch 1/100
Hsch 1/100

V-vlak
3.00m.

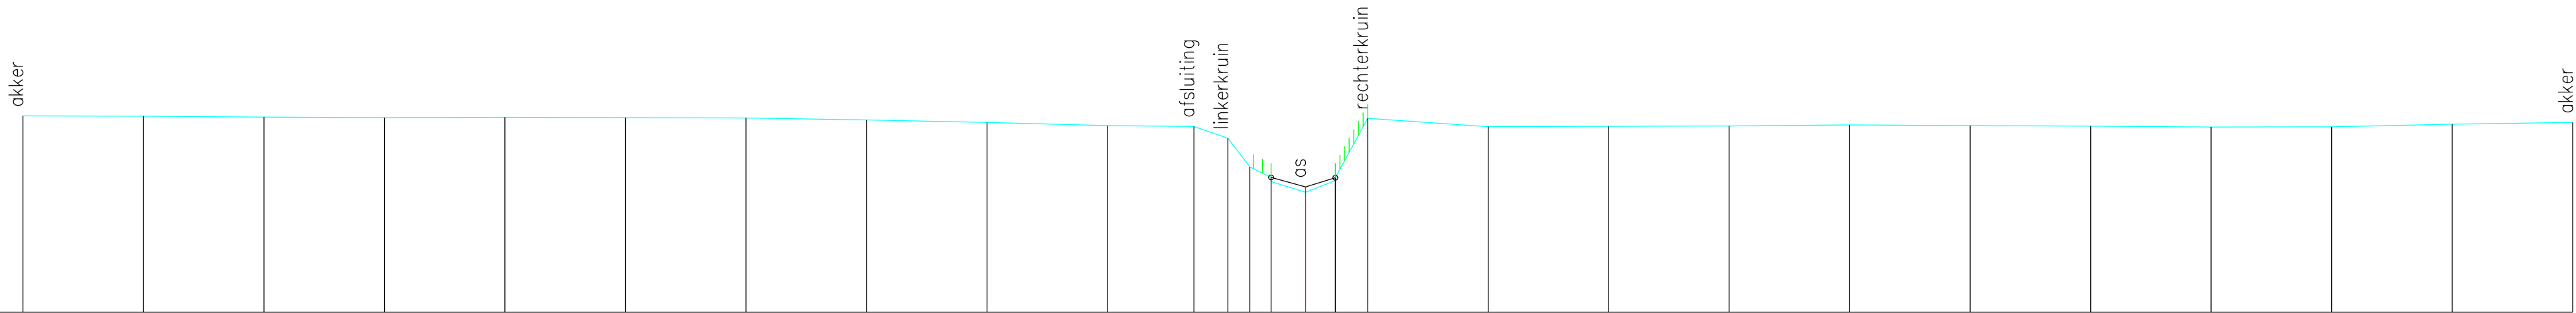

Vaste bodem	7.07	7.06	7.04	7.03	7.04	7.03	7.03	6.98	6.93	6.87	6.85	6.61	6.01	5.71	5.49	5.73	7.02	6.84	6.85	6.86	6.88	6.87	6.86	6.84	6.84	6.90	6.93
Slibbodem												0.45	0.44	0.72	0.62	0.67											
Tussenafstand		2.50	2.50	2.50	2.50	2.50	2.50	2.50	2.50	1.80	0.70	0.45	0.44	0.72	0.62	0.67	2.50	2.50	2.50	2.50	2.50	2.50	2.50	2.50	2.50	2.50	
Samengestelde afstand	-26.61	-24.11	-21.61	-19.11	-16.61	-14.11	-11.61	-9.11	-6.61	-4.11	-2.32	-1.61	-1.16	-0.72	0.00	0.62	1.29	3.79	6.29	8.79	11.29	13.79	16.29	18.79	21.29	23.79	26.29