


DP402

Lsch 1/100

Hsch 1/100

V-vlak

3.00m.

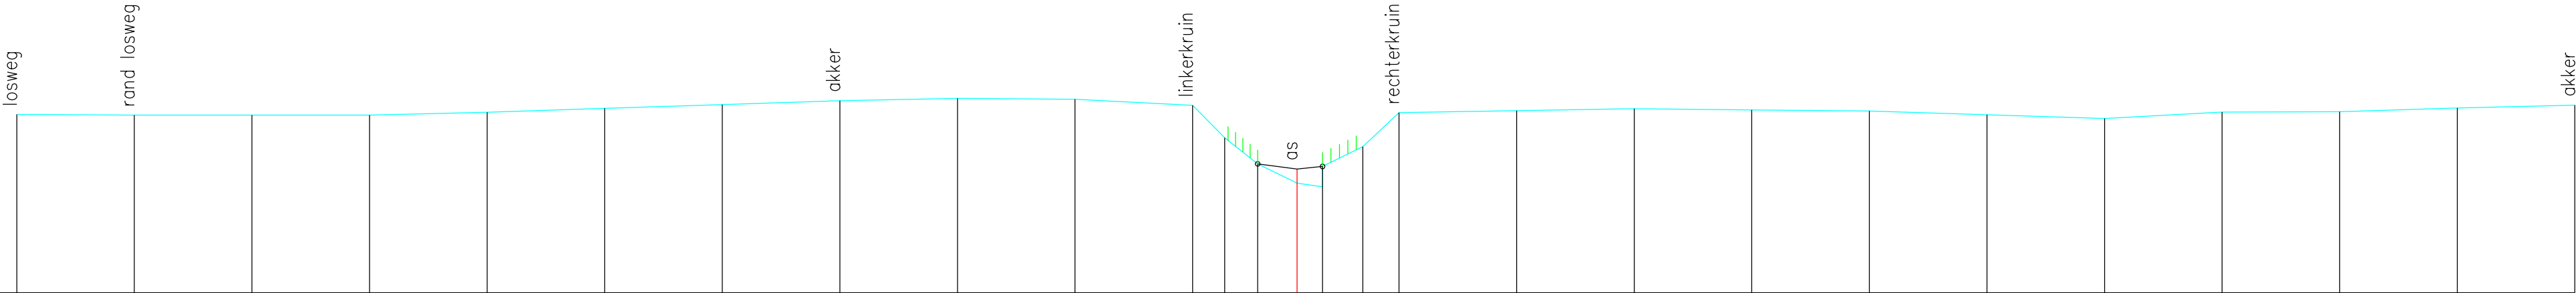

Vaste bodem	6.80	6.78	6.78	6.78	6.84	6.92	7.01	7.09	7.14	7.12	6.99	6.30	5.74	5.33	5.26	6.11	6.83	6.88	6.92	6.89	6.87	6.79	6.71	6.85	6.85	6.93	6.99
Slibbodem													5.74	5.63	5.69												
Tussenafstand	2.50	2.50	2.50	2.50	2.50	2.50	2.50	2.50	2.50	2.50	0.68	0.70	0.84	0.54	0.86	0.77	2.50	2.50	2.50	2.50	2.50	2.50	2.50	2.50	2.50	2.50	
Samengestelde afstand	-27.22	-24.72	-22.22	-19.72	-17.22	-14.72	-12.22	-9.72	-7.22	-4.72	-2.22	-1.54	-0.84	0.00	0.54	1.40	2.17	4.67	7.17	9.67	12.17	14.67	17.17	19.67	22.17	24.67	27.17