


DP404

Lsch 1/100

Hsch 1/100

V–vlak

3.00m.

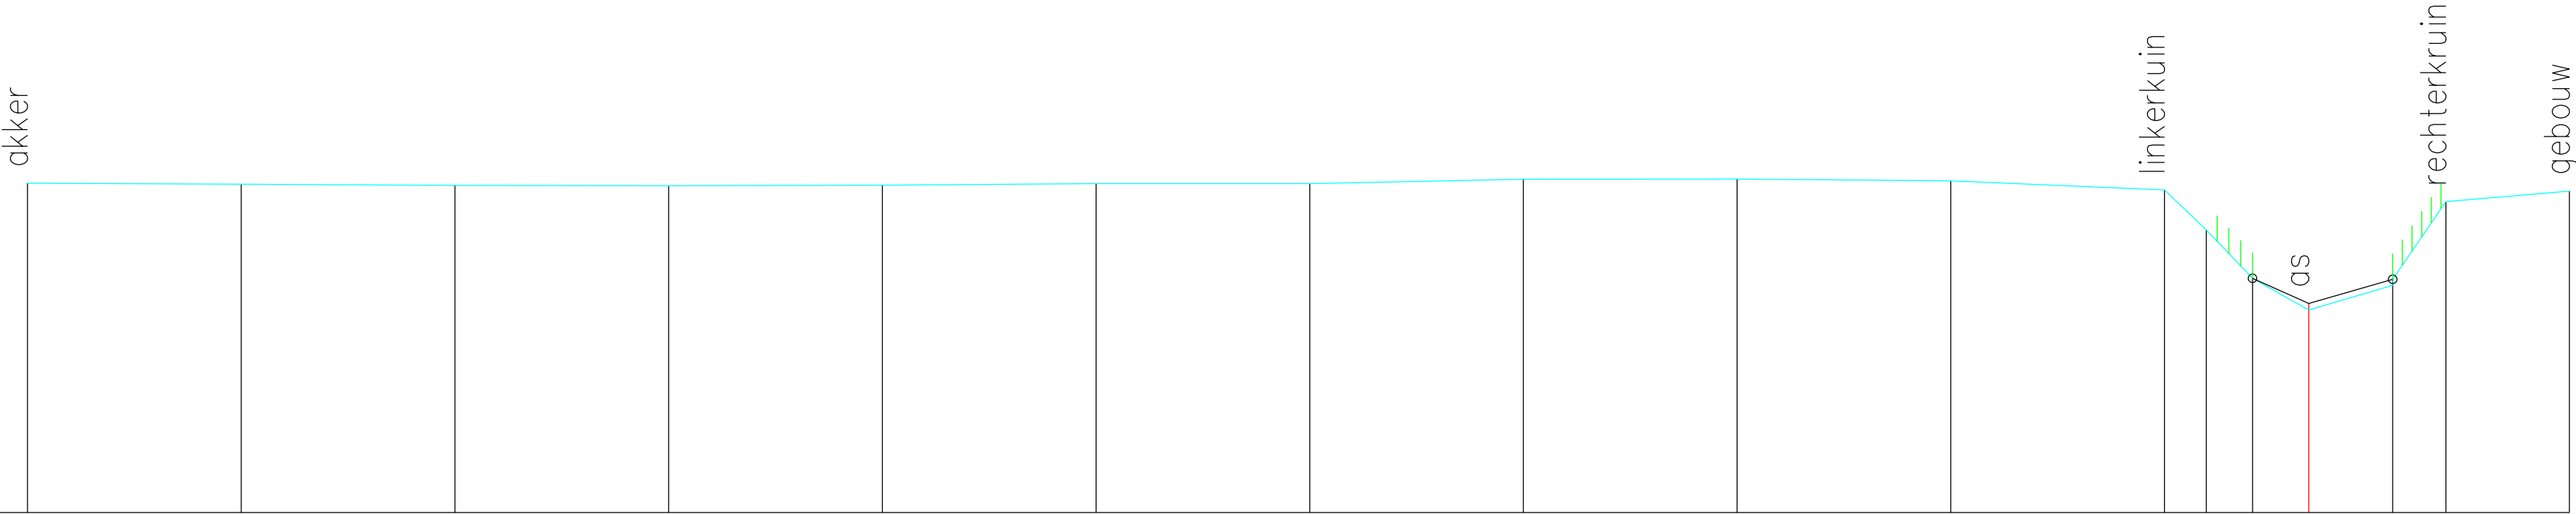

Vaste bodem	6.85	6.84	6.83	6.83	6.83	6.85	6.85	6.90	6.90	6.88	6.78	6.31	5.74	5.37	5.66	6.64	6.76
Slibbodem													5.74	5.45	5.73		
Tussenafstand		2.50	2.50	2.50	2.50	2.50	2.50	2.50	2.50	2.50	2.50	0.49	0.54	0.66	0.98	0.62	1.45
Samengestelde afstand	-26.69	-24.19	-21.69	-19.19	-16.69	-14.19	-11.69	-9.19	-6.69	-4.19	-1.69	-1.20	-0.66	0.00	0.98	1.61	3.05