


DP407
Lsch 1/100
Hsch 1/100

V—vlak
3.00m.

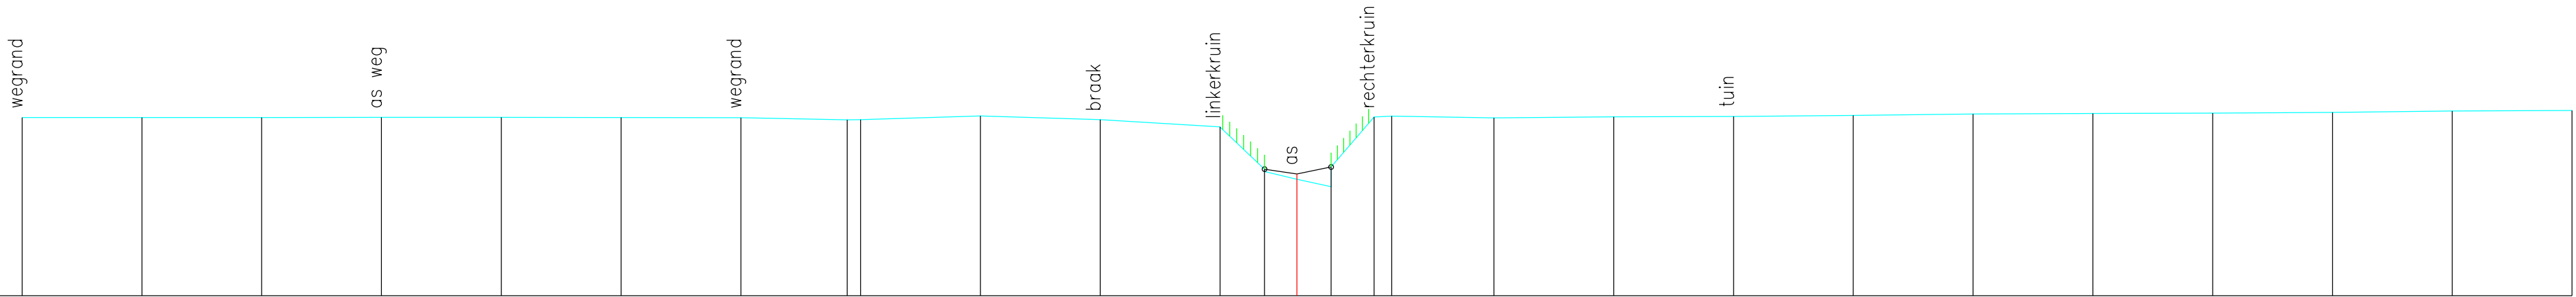

Vaste bodem	6.71	6.71	6.71	6.72	6.72	6.71	6.71	6.67	6.67	6.75	6.67	6.52	5.59	5.43	5.27	6.72	6.74	6.71	6.73	6.74	6.76	6.79	6.80	6.80	6.82	6.85	6.86
Slibbodem													5.64	5.54	5.68												
Tussenafstand	2.50	2.50	2.50	2.50	2.50	2.50	2.22	0.28	2.50	2.50	2.50	0.93	0.67	0.72	0.90	0.37	2.13	2.50	2.50	2.50	2.50	2.50	2.50	2.50	2.50	2.50	
Samengestelde afstand	-26.60	-24.10	-21.60	-19.10	-16.60	-14.10	-11.60	-9.38	-9.10	-6.60	-4.10	-1.60	-0.67	0.00	0.72	1.61	1.98	4.11	6.61	9.11	11.61	14.11	16.61	19.11	21.61	24.11	26.61