


DP408
Lsch 1/100
Hsch 1/100

V-vlak
3.00m.

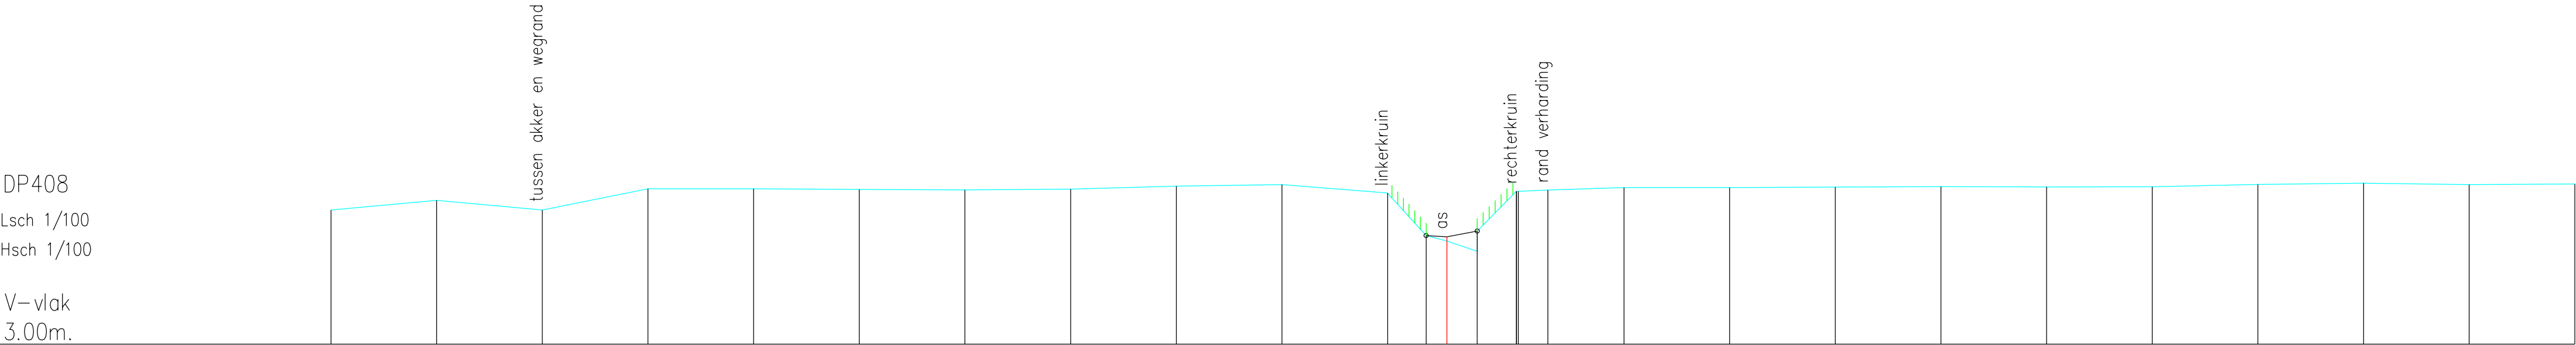

Vaste bodem	6.18	6.41	6.18	6.68	6.68	6.67	6.65	6.67	6.74	6.78	6.58	5.57	5.44	5.20	6.62	6.62	6.65	6.71	6.71	6.72	6.73	6.72	6.73	6.78	6.81	6.78	6.79
Slibbodem												5.57	5.54	5.68	6.62	6.62	6.65										
Tussenafstand	2.50	2.50	2.50	2.50	2.50	2.50	2.50	2.50	2.50	2.50	0.91	0.49	0.72	0.93	0.70	1.80	2.50	2.50	2.50	2.50	2.50	2.50	2.50	2.50	2.50	2.50	
Samengestelde afstand	-26.40	-23.90	-21.40	-18.90	-16.40	-13.90	-11.40	-8.90	-6.40	-3.90	-1.40	-0.49	0.00	0.72	1.64	1.69	2.39	4.19	6.69	9.19	11.69	14.19	16.69	19.19	21.69	24.19	26.69