


DP410
Lsch 1/100
Hsch 1/100

V-vlak
3.00m.

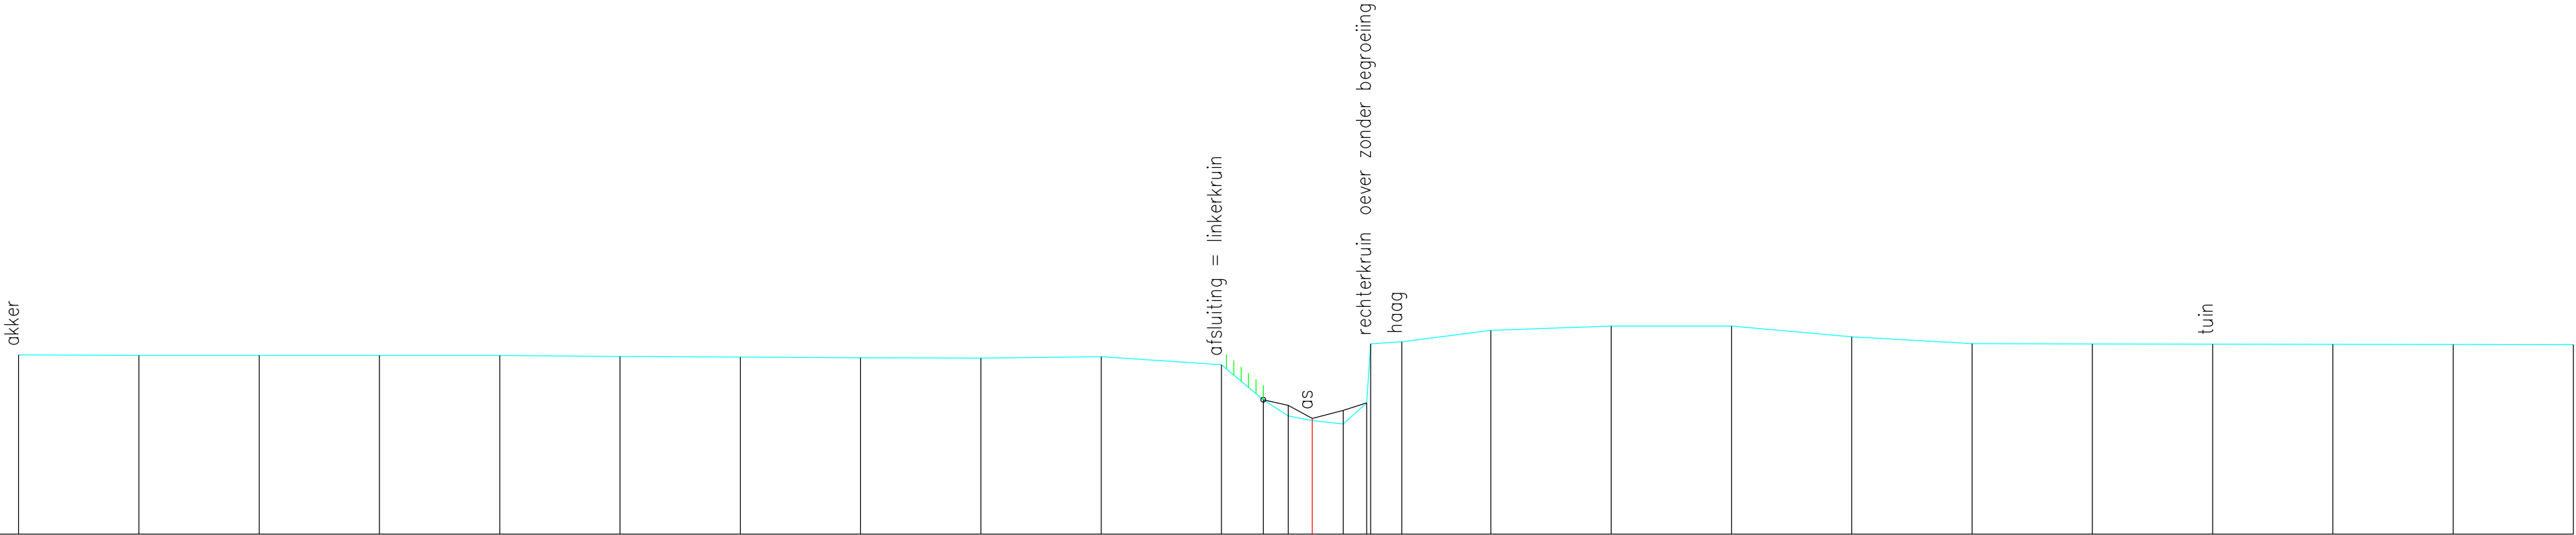

Vaste bodem	6.73	6.72	6.72	6.72	6.72	6.69	6.68	6.67	6.66	6.69	6.52	5.80	5.46	5.36	5.29	5.73	6.96	7.00	7.24	7.33	7.33	7.11	6.96	6.96	6.95	6.95	6.94	6.94
Slibbodem												5.80	5.68	5.41	5.57	5.73												
Tussenafstand		2.50	2.50	2.50	2.50	2.50	2.50	2.50	2.50	2.50	0.87	0.52	0.50	0.64	0.49	0.65			1.85	2.50	2.50	2.50	2.50	2.50	2.50	2.50	2.50	2.50
Samengestelde afstand	-26.89	-24.39	-21.89	-19.39	-16.89	-14.39	-11.89	-9.39	-6.89	-4.39	-1.89	-1.02	-0.50	0.00	0.64	1.13	1.21	1.86	3.71	6.21	8.71	11.21	13.71	16.21	18.71	21.21	23.71	26.21