


DP412
Lsch 1/100
Hsch 1/100

V-vlak
3.00m.

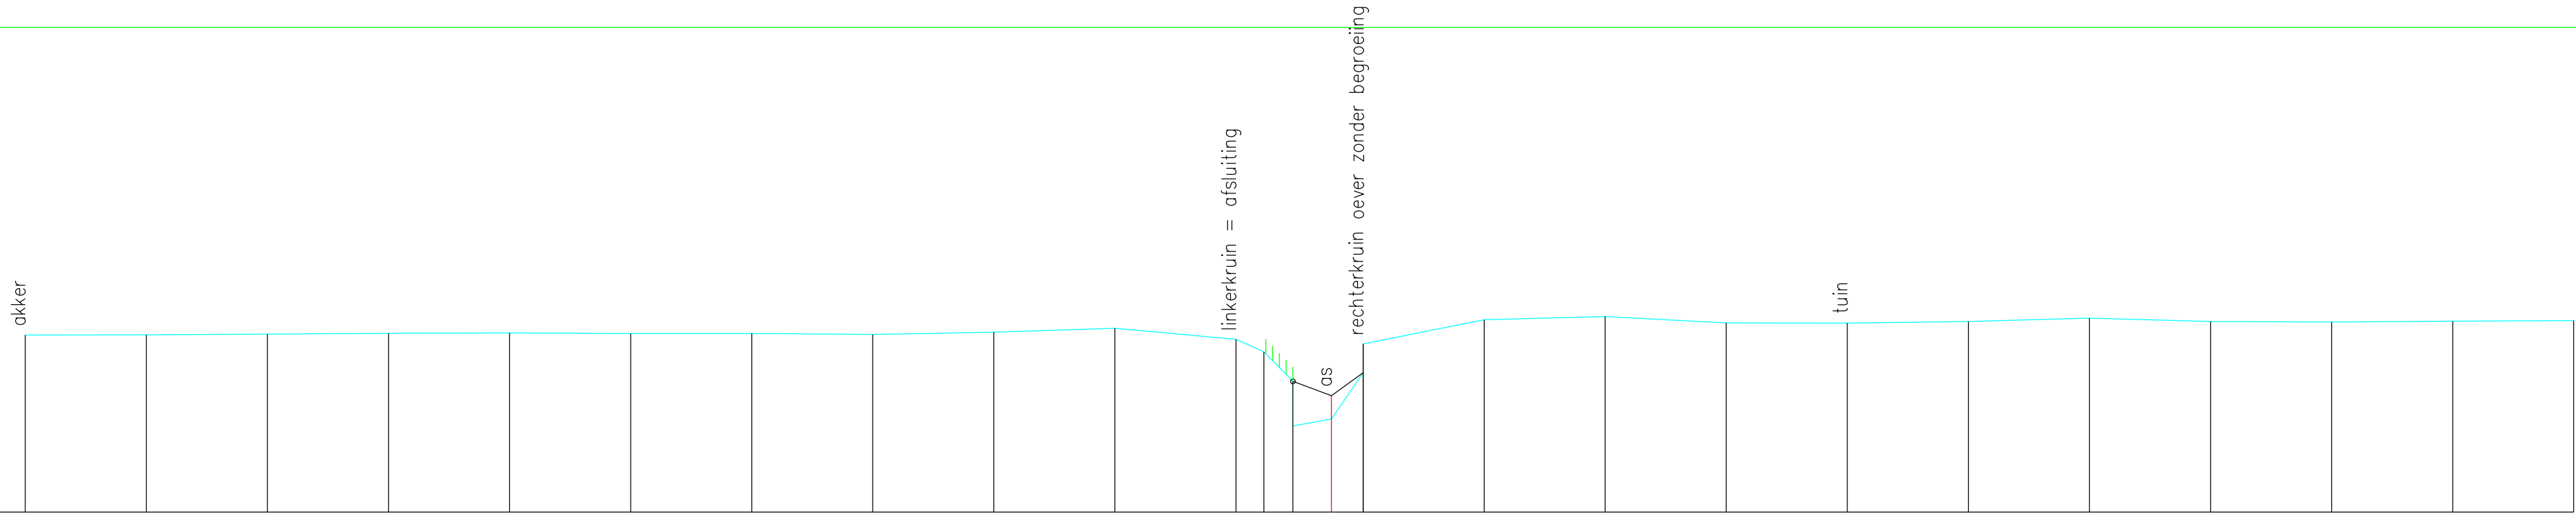

Vaste bodem	6.65	6.66	6.67	6.69	6.70	6.69	6.68	6.67	6.71	6.79	6.56	6.31	4.78	4.92	5.87	6.47	6.97	7.03	6.90	6.90	6.93	7.00	6.93	6.92	6.94	6.95
Slibbodem	5.70 5.40 5.87																									
Tussenafstand	2.50	2.50	2.50	2.50	2.50	2.50	2.50	2.50	2.50	2.50	0.58	0.60	0.80	0.65	2.50	2.50	2.50	2.50	2.50	2.50	2.50	2.50	2.50	2.50	2.50	
Samengestelde afstand	-26.97	-24.47	-21.97	-19.47	-16.97	-14.47	-11.97	-9.47	-6.97	-4.47	-1.97	-1.39	-0.80	0.00	0.65	3.15	5.65	8.15	10.65	13.15	15.65	18.15	20.65	23.15	25.65	