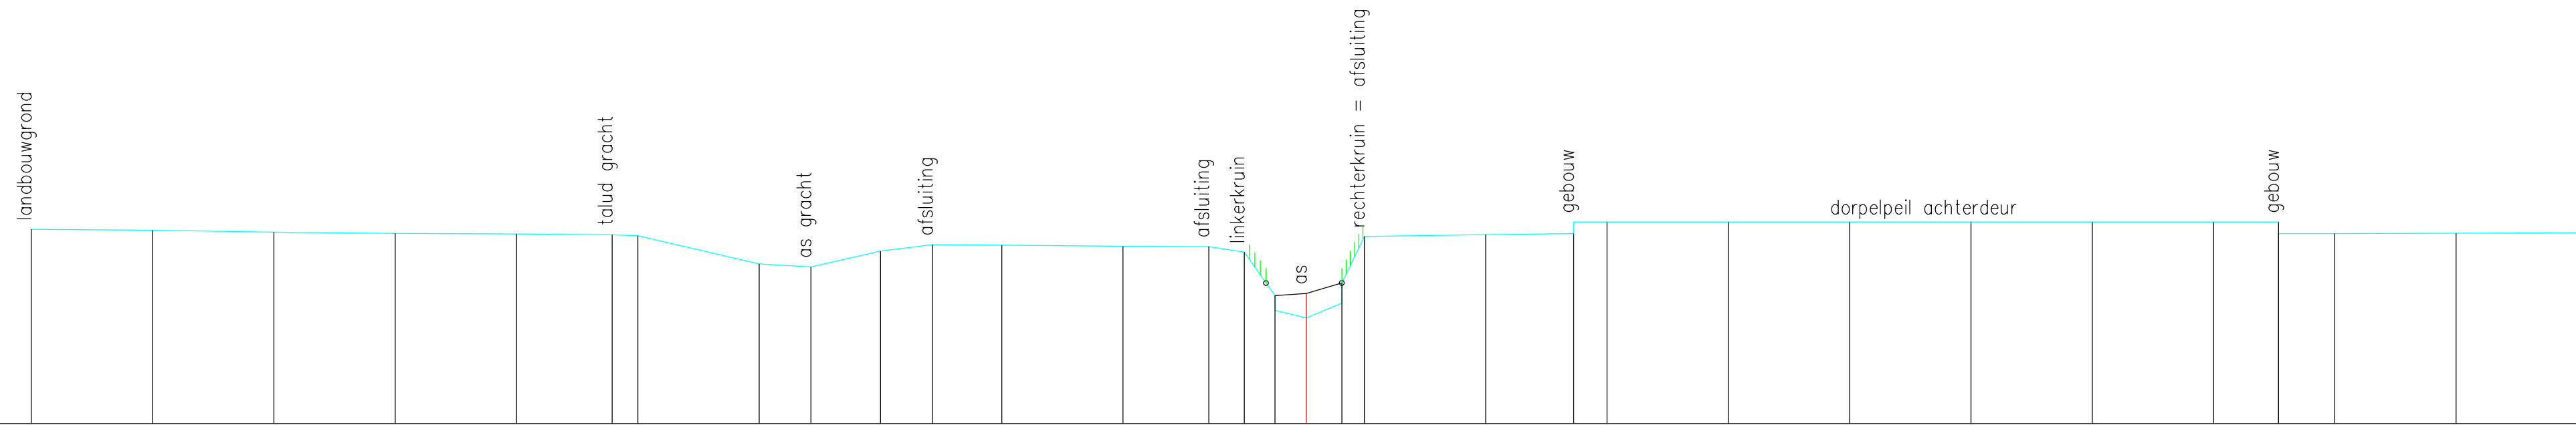


DP413

Lsch 1/100

Hsch 1/100

V-vlak

3.00m.

|                       |        
|-----------------------|--------|--------|--------|--------|--------|--------|--------|--------|--------|-------|-------|-------|-------|-------|-------|-------|------|------|------|------|------|------|------|-------|-------|-------|-------|-------|-------|-------|-------|------|
| Vaste bodem           | 7.01   | 6.99   | 6.95   | 6.92   | 6.91   | 6.90   | 6.88   | 6.30   | 6.23   | 6.56  | 6.69  | 6.68  | 6.66  | 6.65  | 6.54  | 5.33  | 5.18 | 5.49 | 6.86 | 6.90 | 6.92 | 7.16 | 7.16 | 7.16  | 7.16  | 7.16  | 7.16  | 7.16  | 6.93  | 6.94  |       |      |
| Slibbodem             |        |        |        |        |        |        |        |        |        |       |       |       |       |       |       | 5.64  | 5.69 | 5.90 |      |      |      |      |      |       |       |       |       |       |       |       |       |      |
| Tussenafstand         |        | 2.50   | 2.50   | 2.50   | 2.50   | 1.97   | 0.53   | 2.50   | 1.07   | 1.43  | 1.07  | 1.43  | 2.50  | 1.77  | 0.73  | 0.63  | 0.65 | 0.73 | 0.46 | 2.50 | 1.81 | 0.69 | 2.50 | 2.50  | 2.50  | 2.50  | 2.50  | 2.50  | 1.34  | 1.16  | 2.50  | 2.50 |
| Samengestelde afstand | -26.28 | -23.78 | -21.28 | -18.78 | -16.28 | -14.31 | -13.78 | -11.28 | -10.21 | -8.78 | -7.71 | -6.28 | -3.78 | -2.01 | -1.28 | -0.65 | 0.00 | 0.73 | 1.20 | 3.70 | 5.51 | 6.20 | 8.70 | 11.20 | 13.70 | 16.20 | 18.70 | 20.04 | 21.20 | 23.70 | 26.20 |      |