


DP414
Lsch 1/100
Hsch 1/100

V-vlak
3.00m.

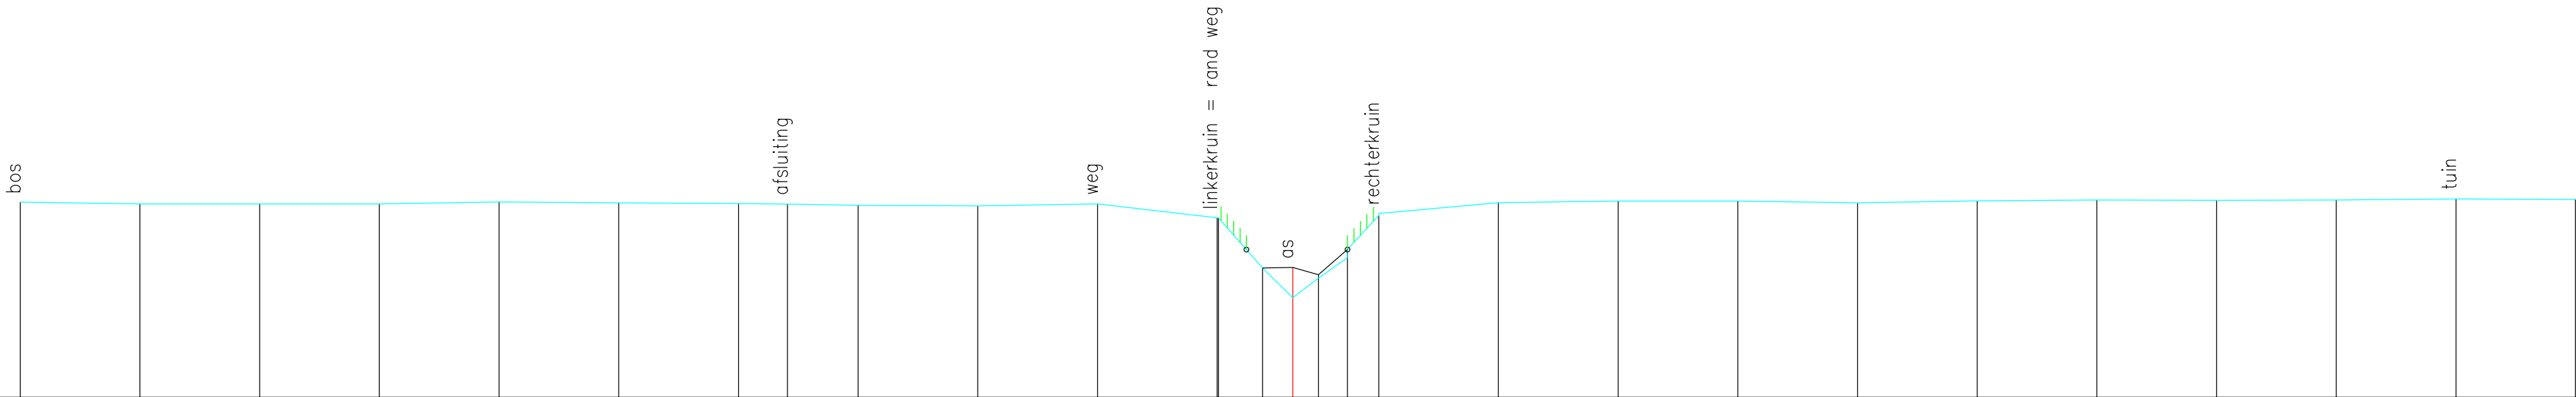

Vaste bodem	7.07	7.04	7.04	7.04	7.08	7.06	7.04	7.03	7.01	6.99	7.04	6.75	6.75	5.70	5.08	5.49	5.91	6.84	7.06	7.10	7.10	7.06	7.10	7.12	7.11	7.12	7.14	7.13
Slibbodem												0.02	0.92	0.63	0.53	0.61	0.65											
Tussenafstand	2.50	2.50	2.50	2.50	2.50	2.50	1.02	1.48	2.50	2.50	2.50	0.02	0.92	0.63	0.53	0.61	0.65	2.50	2.50	2.50	2.50	2.50	2.50	2.50	2.50	2.50	2.50	
Samengestelde afstand	-26.58	-24.08	-21.58	-19.08	-16.58	-14.08	-11.58	-10.56	-9.08	-6.58	-4.08	-1.58	-1.56	-0.63	0.00	0.53	1.14	1.79	4.29	6.79	9.29	11.79	14.29	16.79	19.29	21.79	24.29	26.79