


DP415
Lsch 1/100
Hsch 1/100

V-vlak
3.00m.

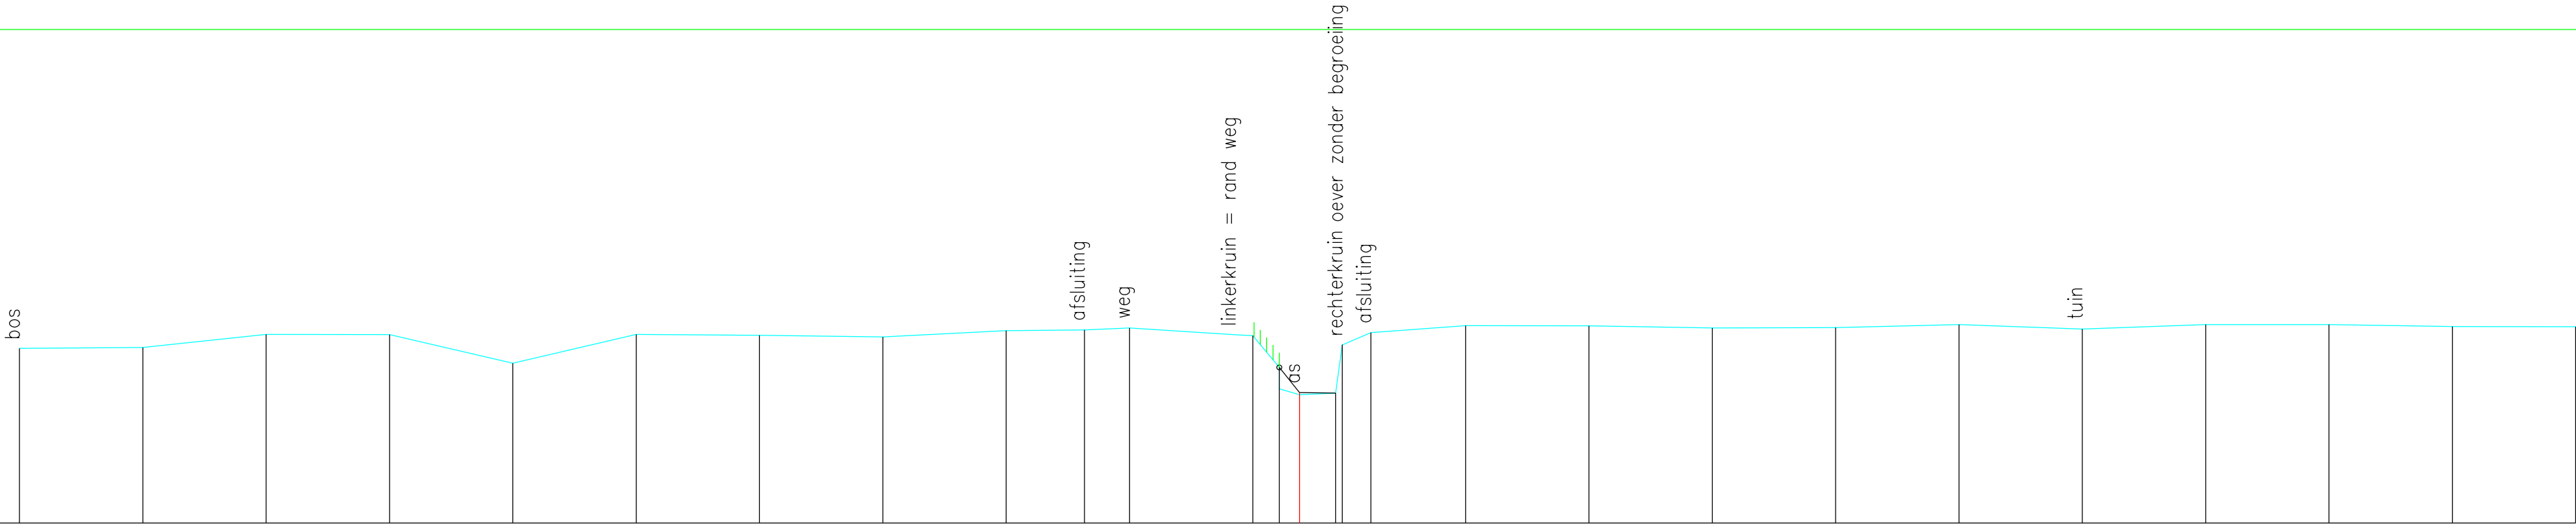

Vaste bodem	6.54	6.56	6.82	6.82	6.24	6.82	6.81	6.77	6.90	6.91	6.95	6.80	5.72	5.60	5.63	6.61	6.86	7.00	7.00	6.95	6.96	7.02	6.93	7.02	7.02	6.98	6.98
Slibbodem													6.15	5.64	5.63												
Tussenafstand	2.50	2.50	2.50	2.50	2.50	2.50	2.50	2.50	1.59	0.91	2.15	0.54	0.41	0.73	0.14	0.58	1.92	2.50	2.50	2.50	2.50	2.50	2.50	2.50	2.50	2.50	2.50
Samengestelde afstand	-25.95	-23.45	-20.95	-18.45	-15.95	-13.45	-10.95	-8.45	-5.95	-4.36	-3.45	-0.95	-0.41	0.00	0.73	0.87	1.45	3.37	5.87	8.37	10.87	13.37	15.87	18.37	20.87	23.37	25.87