


DP416
Lsch 1/100
Hsch 1/100

V–vlak
3.00m.

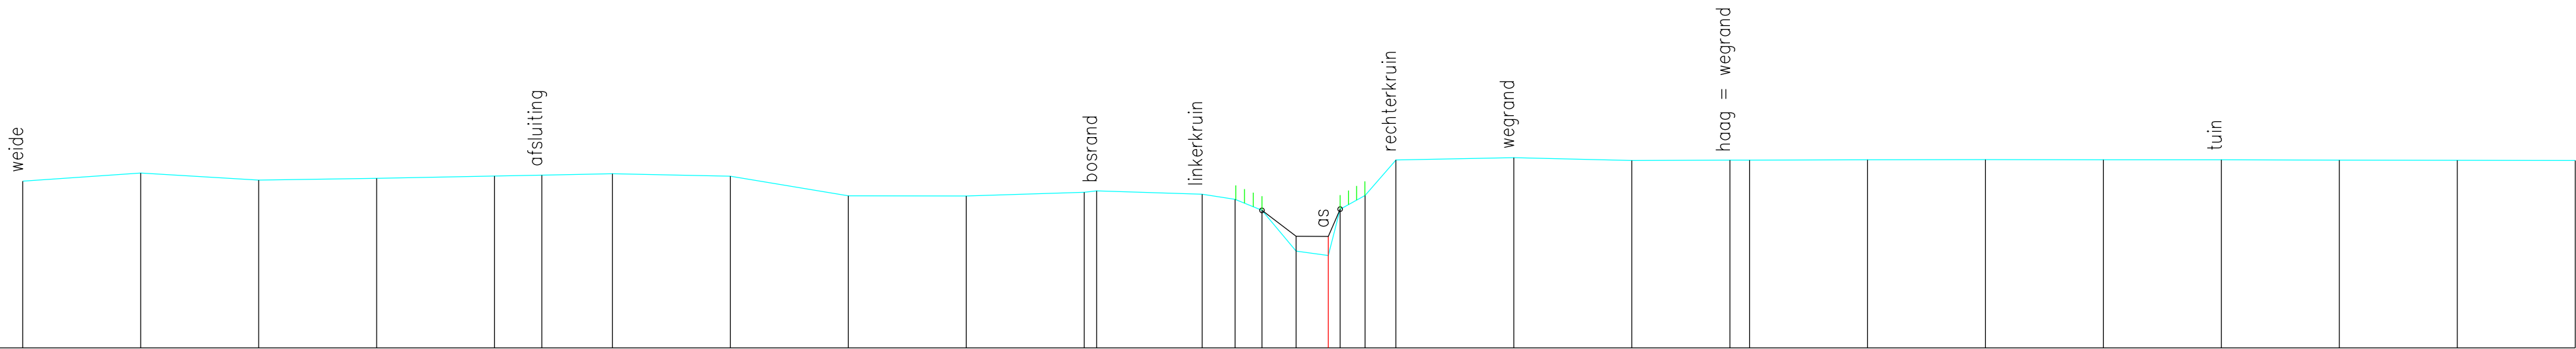

Vaste bodem	6.54	6.71	6.56	6.60	6.65	6.67	6.69	6.64	6.23	6.22	6.30	6.33	6.26	6.15	5.92	5.05	4.96	5.94	6.24	6.99	7.04	6.98	6.98	6.99	7.00	6.99	6.99	6.99	6.98	6.98		
Slibbodem																																
Tussenafstand	2.50	2.50	2.50	2.50	1.00	1.50	2.50	2.50	2.50	2.50	0.26	2.24	0.70	0.57	0.72	0.68	0.25	0.53	0.65	2.50	2.50	2.08	0.42	2.50	2.50	2.50	2.50	2.50	2.50	2.50		
Samengestelde afstand	-27.67	-25.17	-22.67	-20.17	-17.67	-16.67	-15.17	-12.67	-10.17	-7.67	-5.17	-4.91	-2.67	-1.97	-1.40	-0.68	0.00	0.25	0.78	1.43	3.93	6.43	8.52	8.93	11.43	13.93	16.43	18.93	21.43	23.93	26.43	