


DP417
Lsch 1/100
Hsch 1/100

V-vlak
3.00m.

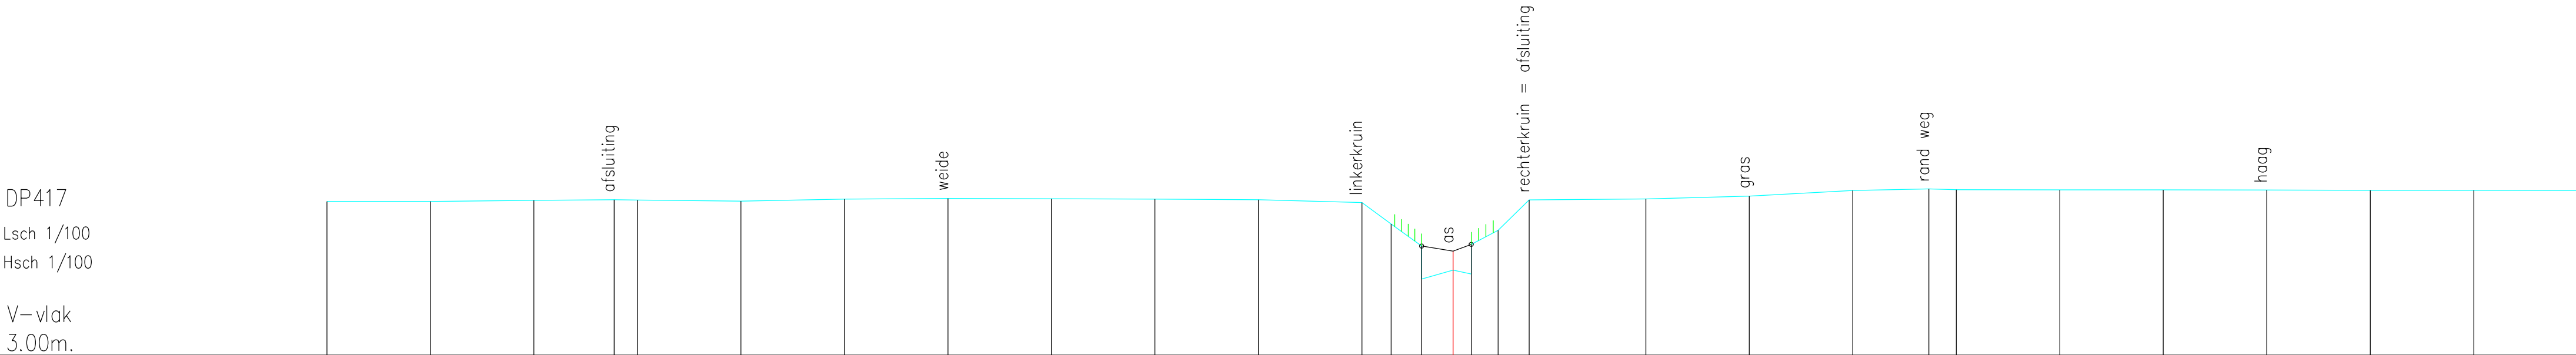

Vaste bodem	6.71	6.71	6.74	6.75	6.75	6.72	6.77	6.78	6.78	6.77	6.75	6.68	6.17	4.84	5.05	4.96	6.02	6.75	6.77	6.84	6.98	7.01	7.00	6.99	6.99	6.99	6.98	6.98	6.98
Slibbodem														5.64	5.51	5.68													
Tussenafstand		2.50	2.50	1.94	0.56	2.50	2.50	2.50	2.50	2.50	2.50	0.70	0.74	0.76	0.44	0.65	0.75	2.82	2.50	2.50	1.84	0.66	2.50	2.50	2.50	2.50	2.50	2.50	
Samengestelde afstand	-27.20	-24.70	-22.20	-20.26	-19.70	-17.20	-14.70	-12.20	-9.70	-7.20	-4.70	-2.20	-1.50	-0.76	0.00	0.44	1.09	1.84	4.66	7.16	9.66	11.50	12.16	14.66	17.16	19.66	22.16	24.66	27.16