


3.00m.

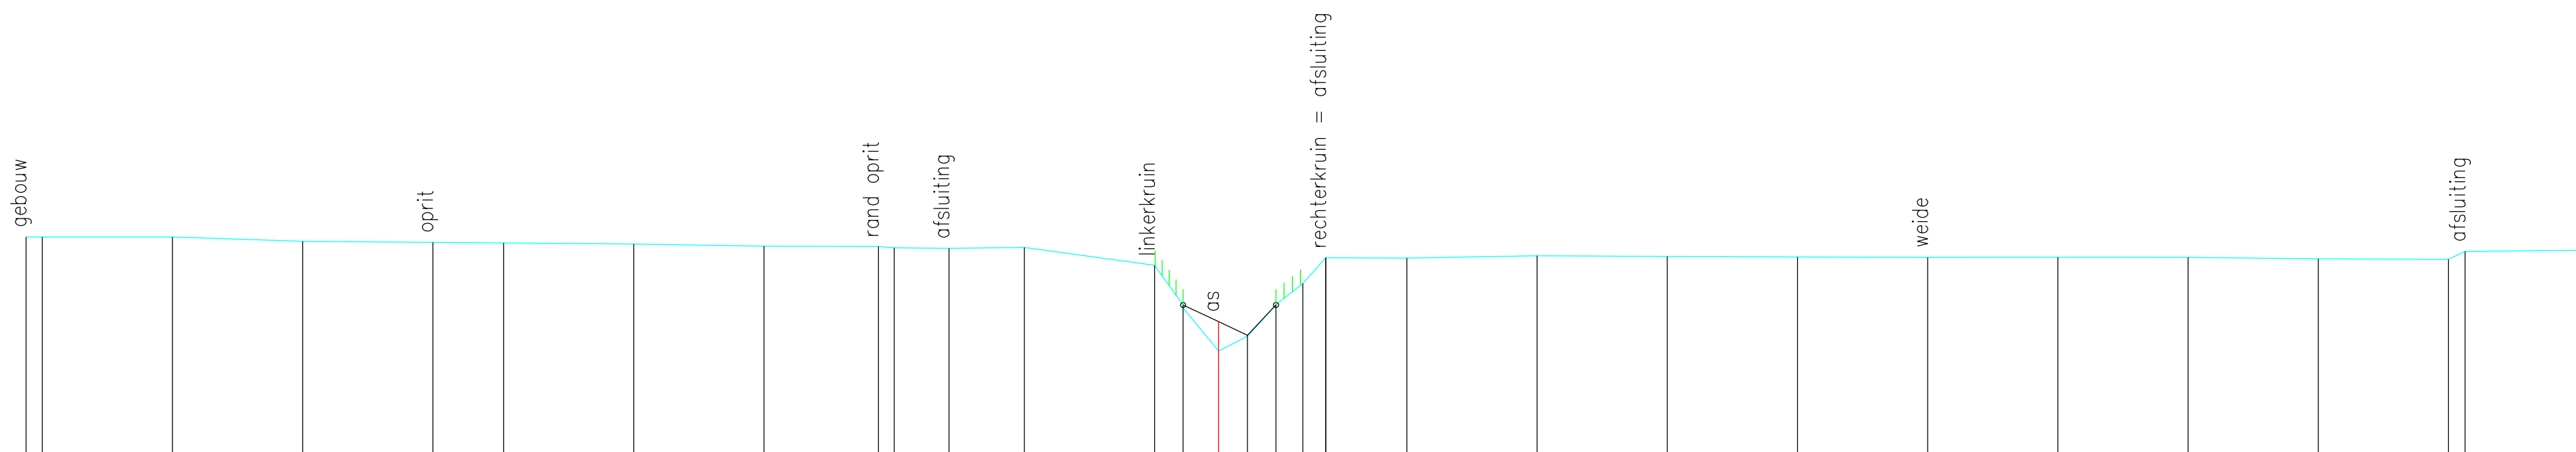

Vaste bodem	7.13 7.13		7.13		7.05		7.03		7.02		7.00		6.96		6.95 6.92		6.91		6.93		6.59	5.77	4.95	5.24	5.83	6.24	6.74		6.73		6.77		6.76		6.75		6.74		6.75		6.74		6.72		6.70	6.85	6.88
Slibbodem																						5.83	5.51	5.24	5.83																						
Tussenafstand	0.31	2.50	2.50	2.50	1.36	2.50	2.50	2.20	0.30	1.05	1.45	2.50	0.55	0.68	0.56	0.55	0.44	1.56	2.50	2.50	2.50	2.50	2.50	2.50	2.50	2.50	2.50	2.50	2.50	2.50	2.50	0.32	2.18														
Samengestelde afstand	-22.90 -22.59	-20.09	-17.59	-15.09	-13.73	-11.23	-8.73	-6.53 -6.23	-5.18	-3.73	-1.23	-0.68	0.00	0.56	1.10	1.62	2.06	3.62	6.12	8.62	11.12	13.62	16.12	18.62	21.12	23.62	23.93	26.12																			