


DP42
Lsch 1/100
Hsch 1/100

V-vlak
0.00m.

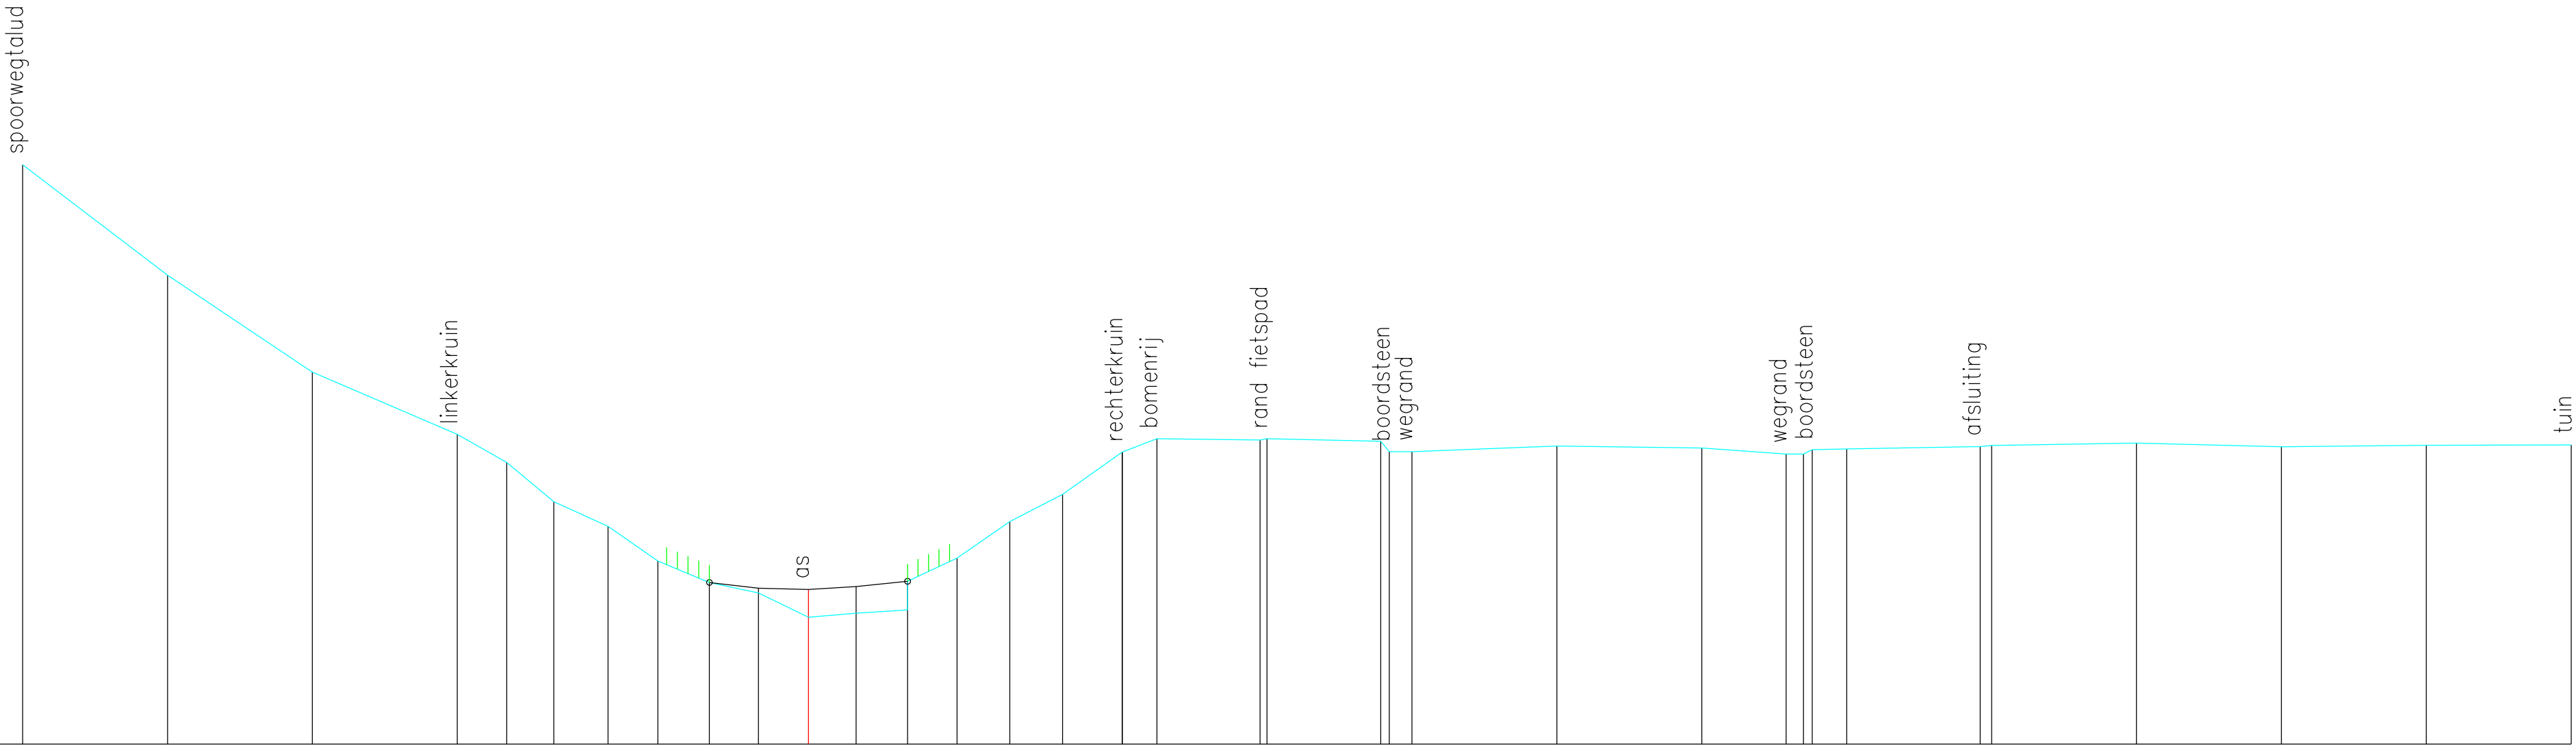

Vaste bodem	10.00	8.09	6.42	5.35	4.86	4.18	3.76	3.16	2.79	2.61	2.19	2.26	2.32	3.21	3.84	4.31	5.04	5.27	5.25	5.27	5.23	5.05	5.05	5.14	5.11	5.01	5.01	5.08	5.09	5.13	5.15	5.20	5.13	5.16	5.16	
Slibbodem									2.79	2.69	2.67	2.72	2.81																							
Tussenafstand	2.50	2.50	2.50	0.85	0.81	0.94	0.86	0.89	0.84	0.87	0.82	0.89	0.85	0.91	0.91	1.03	0.60	1.78	0.12	1.96	0.15	0.39	2.50	2.50	1.46	0.30	0.15	0.59	2.30	0.20	2.50	2.50	2.50	2.50	2.50	
Samengestelde afstand	-13.56	-11.06	-8.56	-6.06	-5.21	-4.39	-3.46	-2.60	-1.71	-0.87	0.00	0.82	1.71	2.56	3.47	4.38	5.41	6.01	7.79	7.91	9.87	10.02	10.41	12.91	15.41	16.87	17.17	17.32	17.91	20.22	20.41	22.91	25.41	27.91	30.41	