


DP422
Lsch 1/100
Hsch 1/100

V-vlak
3.00m.

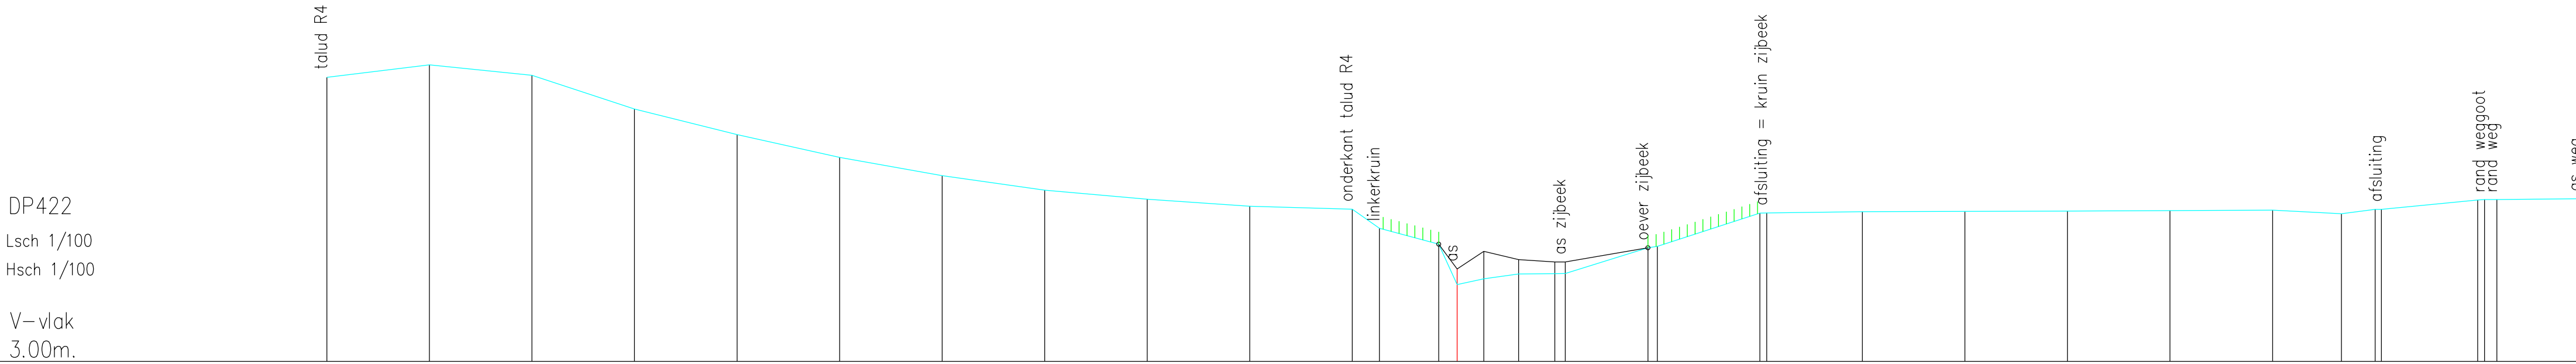

Vaste bodem	9.92	10.23	9.97	9.15	8.53	7.97	7.53	7.17	6.95	6.78	6.71	6.24	5.86	5.86	5.25	4.87	5.01	5.13	5.14	5.14	5.42	5.77	5.80	6.61	6.62	6.65	6.65	6.66	6.67	6.68	6.60	6.71	6.71	6.93	6.95	6.95	6.97
Slibbodem													5.86	5.86	5.25	5.68	5.48	5.42	5.42	5.42	5.77																
Tussenafstand		2.50	2.50	2.50	2.50	2.50	2.50	2.50	2.50	2.50	0.66	1.45	0.45	0.65	0.85	0.88	0.26	2.01	0.23	2.50	0.77	2.33	2.50	2.50	2.50	2.50	2.50	1.68	0.82	0.15	2.35	0.17	0.30	2.03			
Samengestelde afstand	-27.55	-25.05	-22.55	-20.05	-17.55	-15.05	-12.55	-10.05	-7.55	-5.05	-2.55	-1.89	-0.45	0.00	0.65	1.50	2.38	2.64	4.65	4.88	7.38	7.55	9.88	12.38	14.88	17.38	19.88	21.56	22.38	22.54	24.88	25.05	25.35	27.38			