


DP423

Lsch 1/100

Hsch 1/100

V–vlak

3.00m.

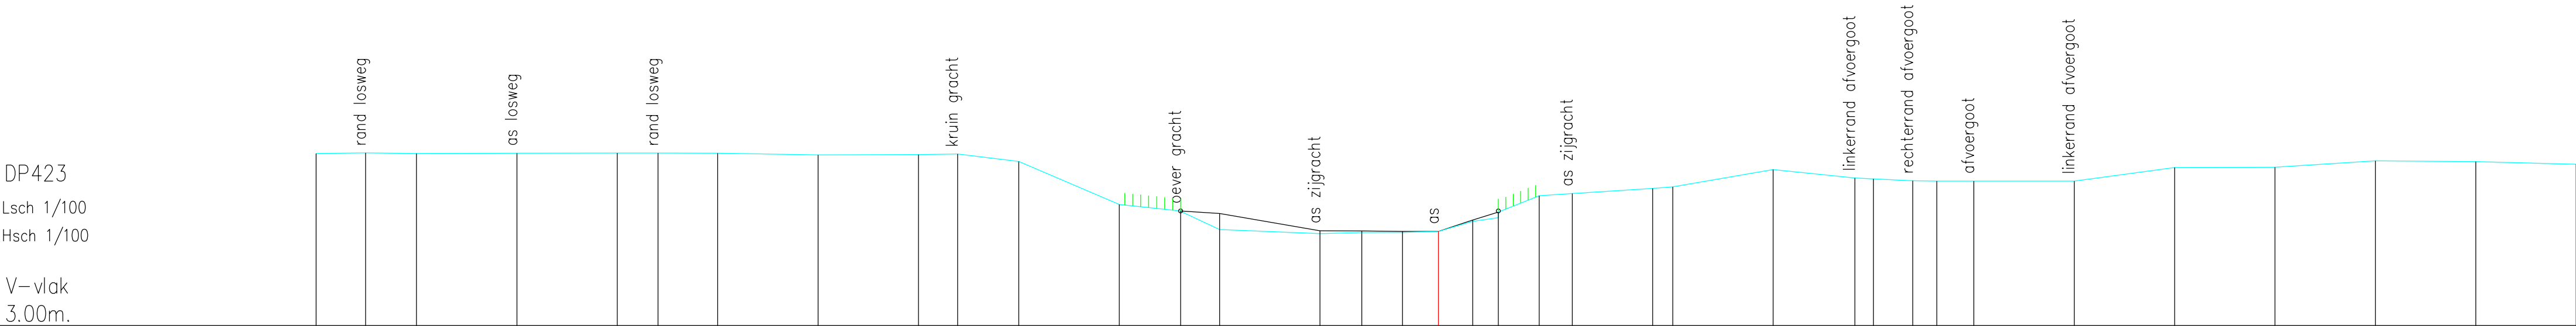

|                       |        
|-----------------------|--------|--------|--------|--------|--------|--------|--------|--------|--------|--------|--------|-------|-------|-------|-------|-------|-------|------|------|------|------|------|------|------|------|-------|-------|-------|-------|-------|-------|-------|-------|-------|-------|-------|------|
| Vaste bodem           | 7.29   | 7.30   | 7.29   | 7.30   | 7.30   | 7.30   | 7.30   | 7.25   | 7.26   | 7.28   | 7.09   | 6.02  | 5.86  | 5.39  | 5.29  | 5.32  | 5.32  | 5.35 | 5.60 | 5.69 | 6.24 | 6.29 | 6.42 | 6.46 | 6.89 | 6.68  | 6.65  | 6.61  | 6.60  | 6.60  | 6.60  | 6.60  | 6.94  | 6.95  | 7.10  | 7.09  | 7.02 |
| Slibbodem             |        |        |        |        |        |        |        |        |        |        |        |       | 5.86  | 5.79  | 5.36  | 5.36  | 5.35  | 5.35 | 5.63 | 5.83 |      |      |      |      |      |       |       |       |       |       |       |       |       |       |       |       |      |
| Tussenafstand         | 1.23   | 1.27   | 2.50   | 2.50   | 1.02   | 1.48   | 2.50   | 2.50   | 0.98   | 1.52   | 2.50   | 1.53  | 0.97  | 2.50  | 1.04  | 1.02  | 0.89  | 0.86 | 0.64 | 1.02 | 0.83 | 2.00 | 0.50 | 2.50 | 2.04 | 0.46  | 0.98  | 0.60  | 0.92  | 2.50  | 2.50  | 2.50  | 2.50  | 2.50  | 2.50  |       |      |
| Samengestelde afstand | -27.95 | -26.72 | -25.45 | -22.95 | -20.45 | -19.43 | -17.95 | -15.45 | -12.95 | -11.97 | -10.45 | -7.95 | -6.42 | -5.45 | -2.95 | -1.91 | -0.89 | 0.00 | 0.86 | 1.49 | 2.51 | 3.34 | 5.34 | 5.84 | 8.34 | 10.37 | 10.84 | 11.82 | 12.41 | 13.34 | 15.84 | 18.34 | 20.84 | 23.34 | 25.84 | 28.34 |      |