


DP425

Lsch 1/100

Hsch 1/100

V-vlak

3.00m.

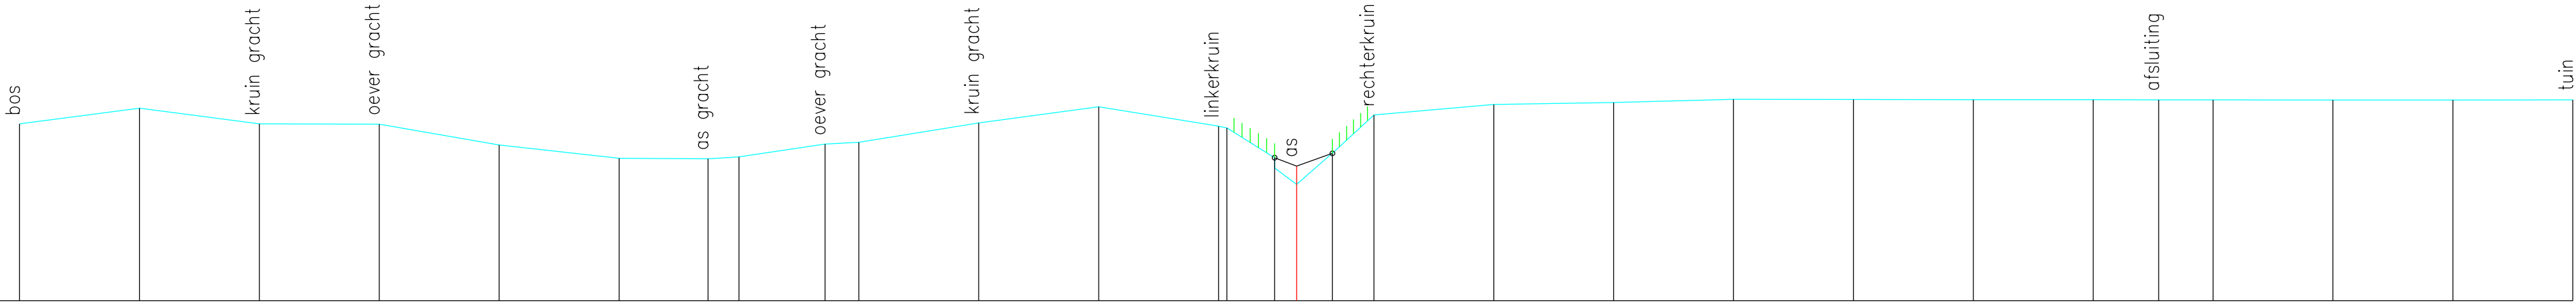

Vaste bodem	6.69	7.02	6.69	6.69	6.25	5.97	5.96	6.00	6.27	6.31	6.71	7.05	6.64	6.61	5.99	5.77	5.43	6.08	6.88	7.10	7.14	7.20	7.20	7.20	7.20	7.20	7.20	7.19	7.19	7.19	7.19
Slibbodem															5.99	5.81	5.43	6.08													
Tussenafstand		2.50	2.50	2.50	2.50	2.50	1.85	0.65	1.80	0.70	2.50	2.50	2.50	0.17	1.00	0.46	0.75	0.86	2.50	2.50	2.50	2.50	2.50	2.50	1.37	1.13	2.50	2.50	2.50		
Samengestelde afstand	-26.63	-24.13	-21.63	-19.13	-16.63	-14.13	-12.27	-11.63	-9.83	-9.13	-6.63	-4.13	-1.63	-1.45	-0.46	0.00	0.75	1.61	4.11	6.61	9.11	11.61	14.11	16.61	17.98	19.11	21.61	24.11	26.61		