


DP426
Lsch 1/100
Hsch 1/100

V-vlak
3.00m.

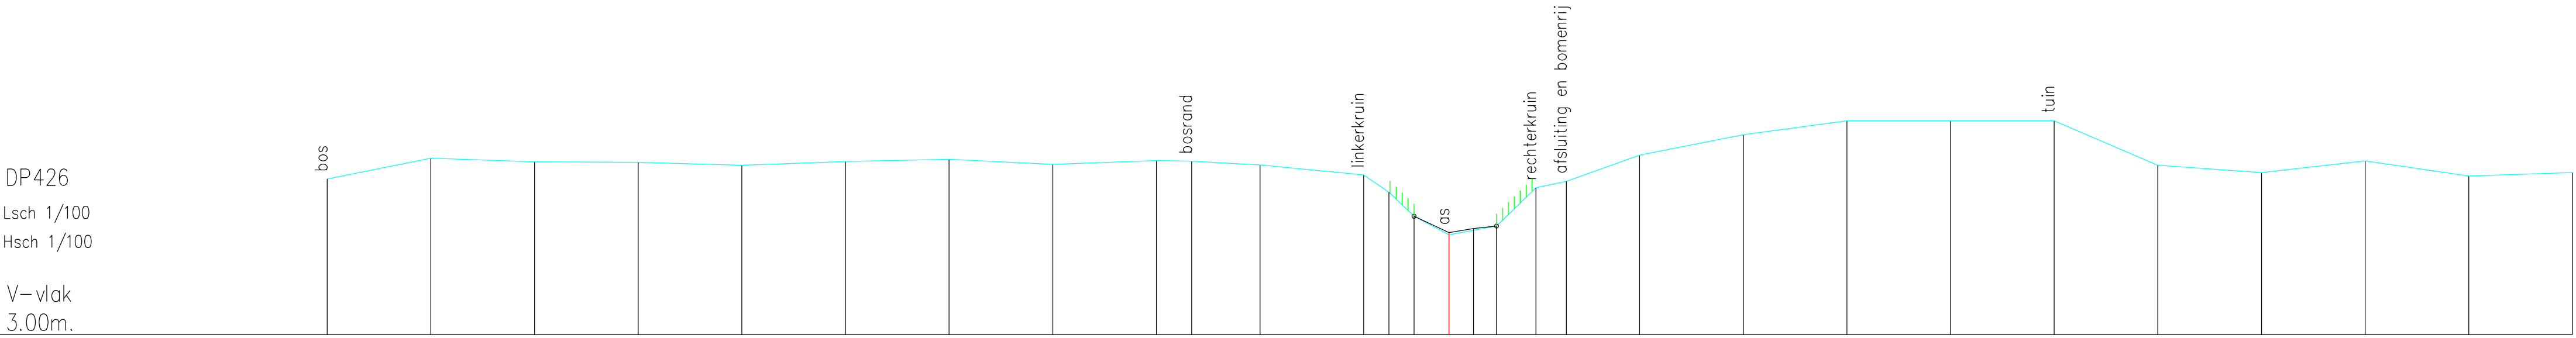

Vaste bodem	6.76	7.26	7.17	7.16	7.09	7.18	7.23	7.11	7.20	7.19	7.10	6.85	6.44	5.86	5.41	5.52	5.62	6.55	6.70	7.33	7.83	8.16	8.16	8.16	7.09	6.91	7.19	6.83	6.91
Slibbodem														5.86	5.46	5.56	5.62												
Tussenaafstand		2.50	2.50	2.50	2.50	2.50	2.50	2.50	2.50	0.85	1.65	2.50	0.61	0.61	0.84	0.59	0.55	0.95	0.73	1.77	2.50	2.50	2.50	2.50	2.50	2.50	2.50	2.50	2.50
Samengestelde afstand	-27.06	-24.56	-22.06	-19.56	-17.06	-14.56	-12.06	-9.56	-7.06	-6.20	-4.56	-2.06	-1.45	-0.84	0.00	0.59	1.15	2.10	2.83	4.60	7.10	9.60	12.10	14.60	17.10	19.60	22.10	24.60	27.10