


DP429
Lsch 1/100
Hsch 1/100

V–vlak
3.00m.

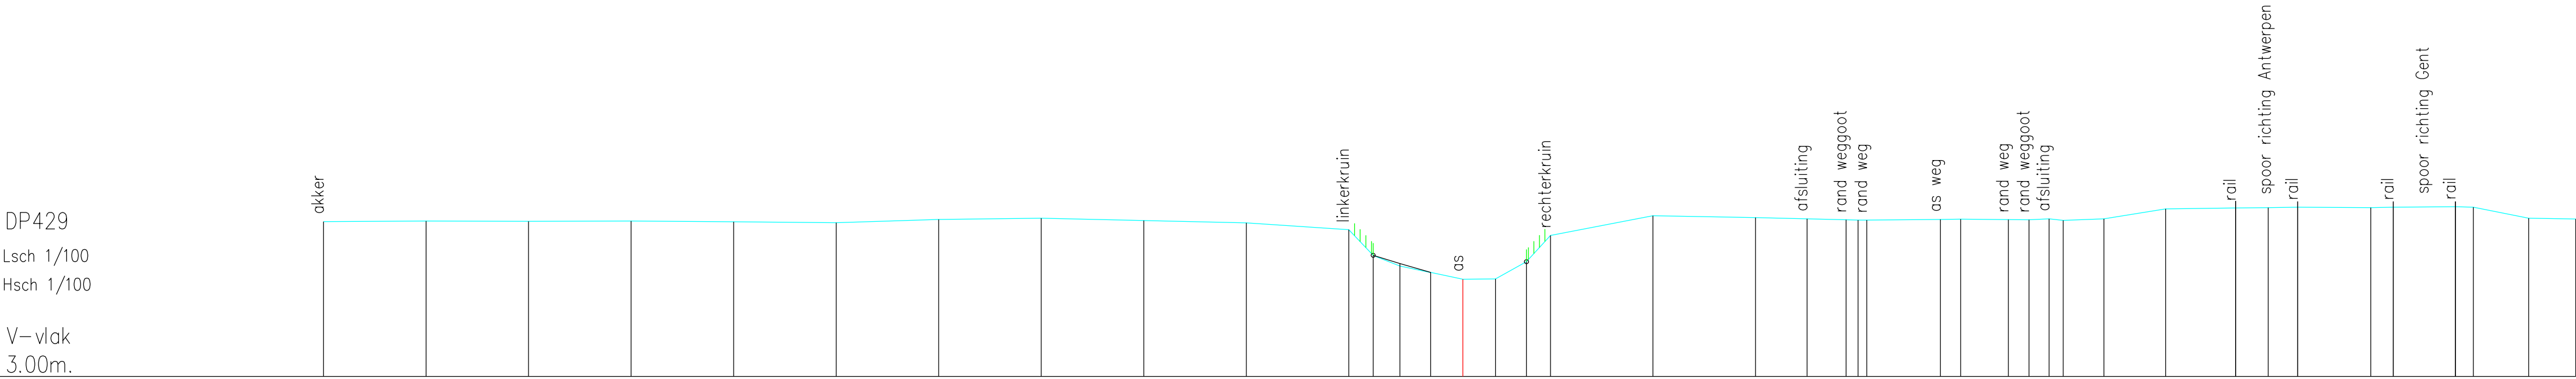

Vaste bodem	6.78	6.79	6.78	6.79	6.77	6.75	6.83	6.86	6.80	6.75	6.58	5.95	5.70	5.53	5.37	5.38	5.80	6.44	6.92	6.88	6.85	6.82	6.82	6.82	6.83	6.84	6.83	6.82	6.85	6.81	6.85	7.09	7.28	7.12	7.27	7.12	7.27	7.27	7.13	6.86	6.84
slibbodem												5.96	5.75	5.54																											
Tussenafstand		2.50	2.50	2.50	2.50	2.50	2.50	2.50	2.50	2.50	0.59	0.65	0.75	0.78	0.80	0.75	0.58	2.50	2.50	1.26	0.95	0.28	0.21	1.80	0.49	1.16	0.50	0.49	0.34	0.99	1.51	1.71	0.79	0.72	1.78	0.55	1.51	0.44	1.35	1.15	
Samengestelde afstand	-27.78	-25.28	-22.78	-20.28	-17.78	-15.28	-12.78	-10.28	-7.78	-5.28	-2.78	-2.19	-1.53	-0.78	0.00	0.80	1.55	2.14	4.64	7.14	8.39	9.34	9.64	9.85	11.65	12.14	13.30	13.81	14.30	14.64	15.63	17.14	18.84	19.64	20.35	22.14	22.69	24.20	24.64	25.99	27.14