


DP431

Lsch 1/100

Hsch 1/100

V-vlak

3.00m.

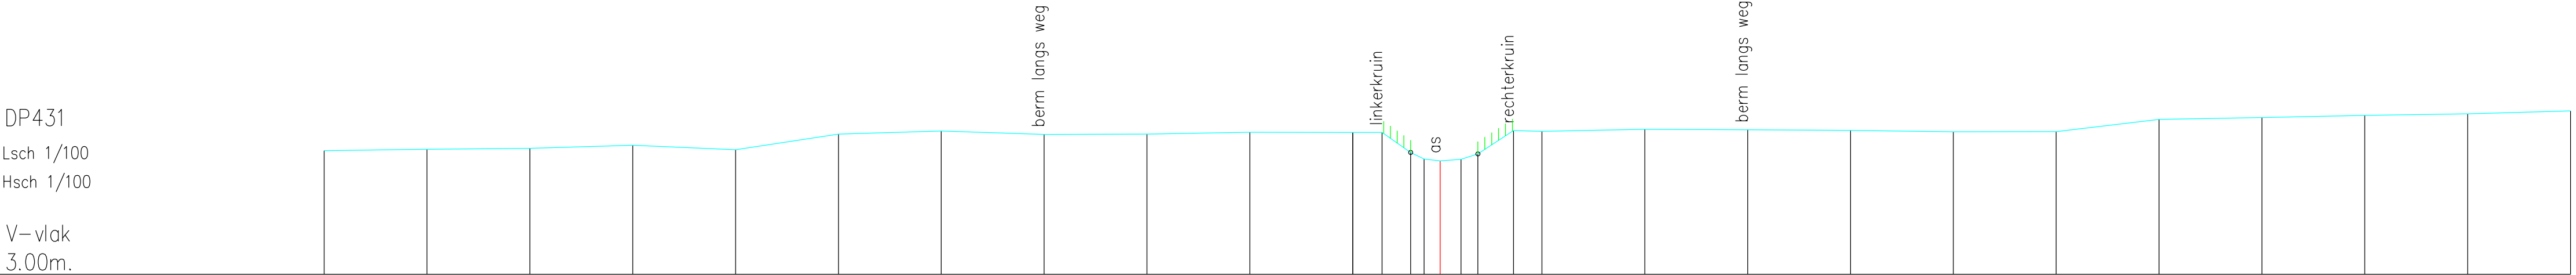

Vaste bodem	6.00	6.03	6.06	6.13	6.02	6.40	6.48	6.39	6.40	6.45	6.44	6.44	5.96	5.79	5.75	5.79	5.92	6.49	6.47	6.52	6.51	6.49	6.46	6.46	6.76	6.80	6.85	6.89	6.96
Slibbodem	geen slib																												
Tussenafstand	2.50	2.50	2.50	2.50	2.50	2.50	2.50	2.50	2.50	2.50	0.71	0.69	0.38	0.39	0.51	0.41	0.87	0.69	2.50	2.50	2.50	2.50	2.50	2.50	2.50	2.50	2.50	2.50	2.50
Samengestelde afstand	-27.12	-24.62	-22.12	-19.62	-17.12	-14.62	-12.12	-9.62	-7.12	-4.62	-2.12	-1.41	-0.72	-0.39	0.00	0.51	0.92	1.79	2.47	4.97	7.47	9.97	12.47	14.97	17.47	19.97	22.47	24.97	27.47