


DP44  
Lsch 1/100  
Hsch 1/100  
  
V-vlak  
0.00m.

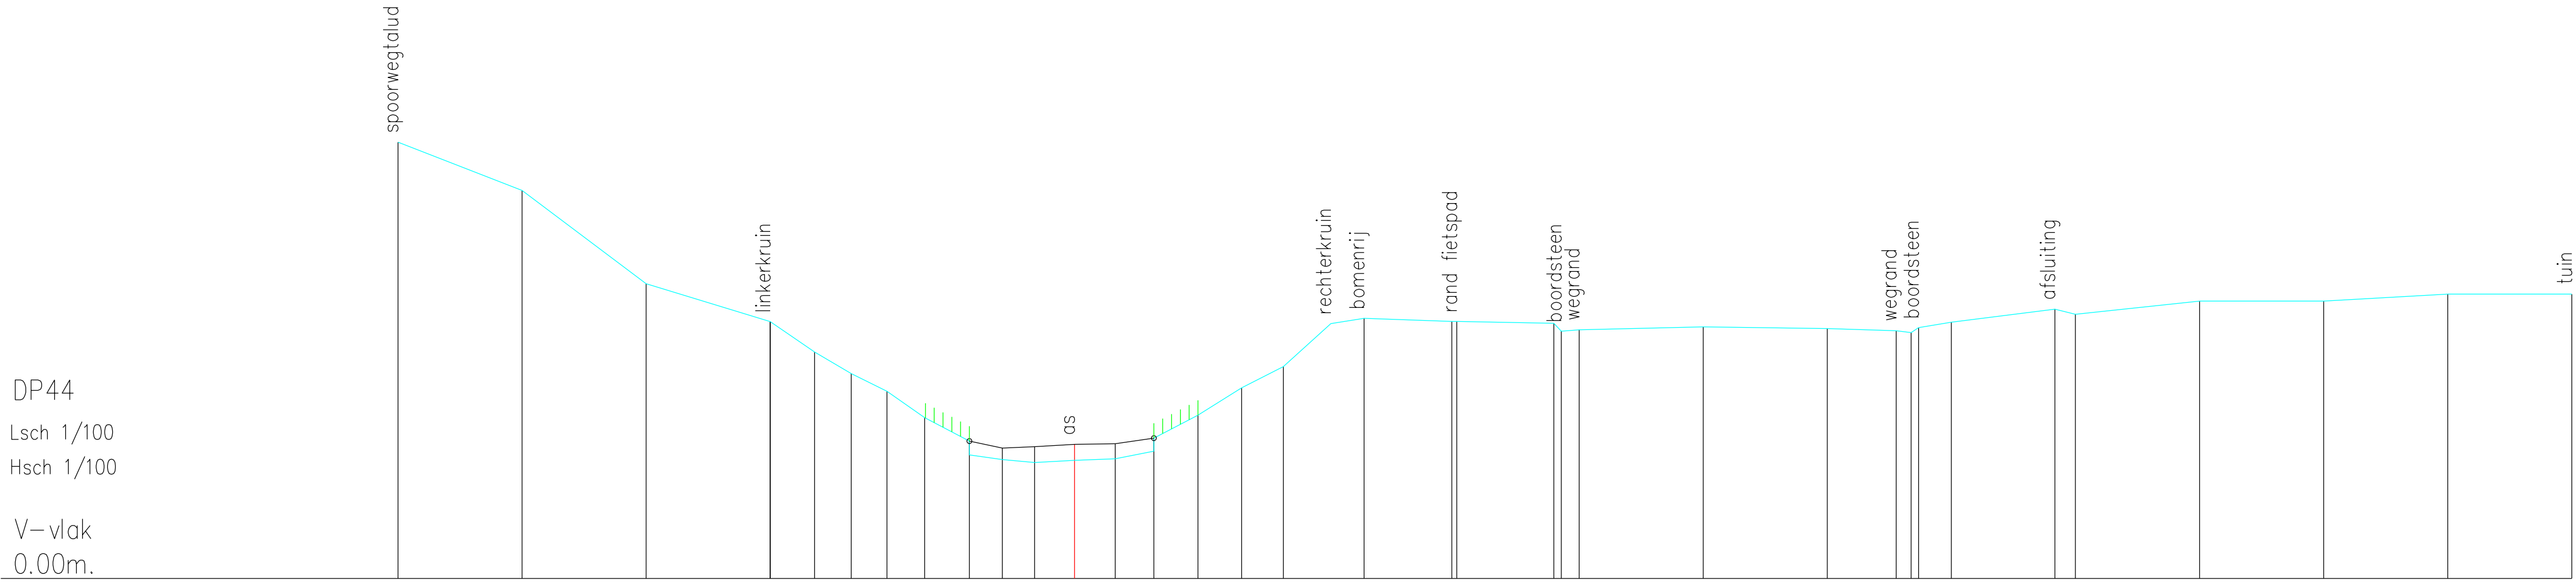

| |
|---|
| Vaste bodem           | 8.79   | 7.82   | 5.94  |       | 5.18  | 4.56  | 4.13  | 3.77  | 3.24  | 2.49  | 2.40  | 2.34 | 2.38 | 2.41 | 2.56 | 3.29 | 3.84 | 4.27 | 5.14 | 5.24 |      | 5.18 | 5.18 | 5.14  | 4.98  | 5.01  |       | 5.07  |       | 5.04  | 4.99  | 4.96  | 5.05  | 5.16  |       | 5.43  | 5.32 |  | 5.59 |  | 5.59 |  | 5.73 | 5.73 |  |
| Slibbodem             |        |        |       |       |       |       |       |       |       | 2.77  | 2.63  | 2.66 | 2.70 | 2.71 | 2.83 |      |      
| Tussenafstand         | 2.50   | 2.50   | 2.50  | 0.89  | 0.74  | 0.72  | 0.76  | 0.90  | 0.66  | 0.65  | 0.80  | 0.82 | 0.78 | 0.89 | 0.88 | 0.84 | 0.96 | 0.67 | 1.77 | 0.10 | 1.96 | 0.15 | 0.36 | 2.50  |       | 2.50  | 1.39  | 0.30  | 0.15  | 0.66  | 2.08  | 0.42  | 2.50  |       | 2.50  |       | 2.50 |  | 2.50 |  | 2.50 |  | 2.50 |      |  |
| Samengestelde afstand | -13.63 | -11.13 | -8.63 | -6.13 | -5.24 | -4.50 | -3.78 | -3.02 | -2.12 | -1.46 | -0.80 | 0.00 | 0.82 | 1.60 | 2.49 | 3.36 | 4.21 | 5.16 | 5.83 | 7.60 | 7.70 | 9.66 | 9.81 | 10.16 | 12.66 | 15.16 | 16.55 | 16.85 | 17.00 | 17.66 | 19.75 | 20.16 | 22.66 | 25.16 | 27.66 | 30.16 |      |  |      |  |      |  |      |      |  |