


DP45
Lsch 1/100
Hsch 1/100

V–vlak
0.00m.

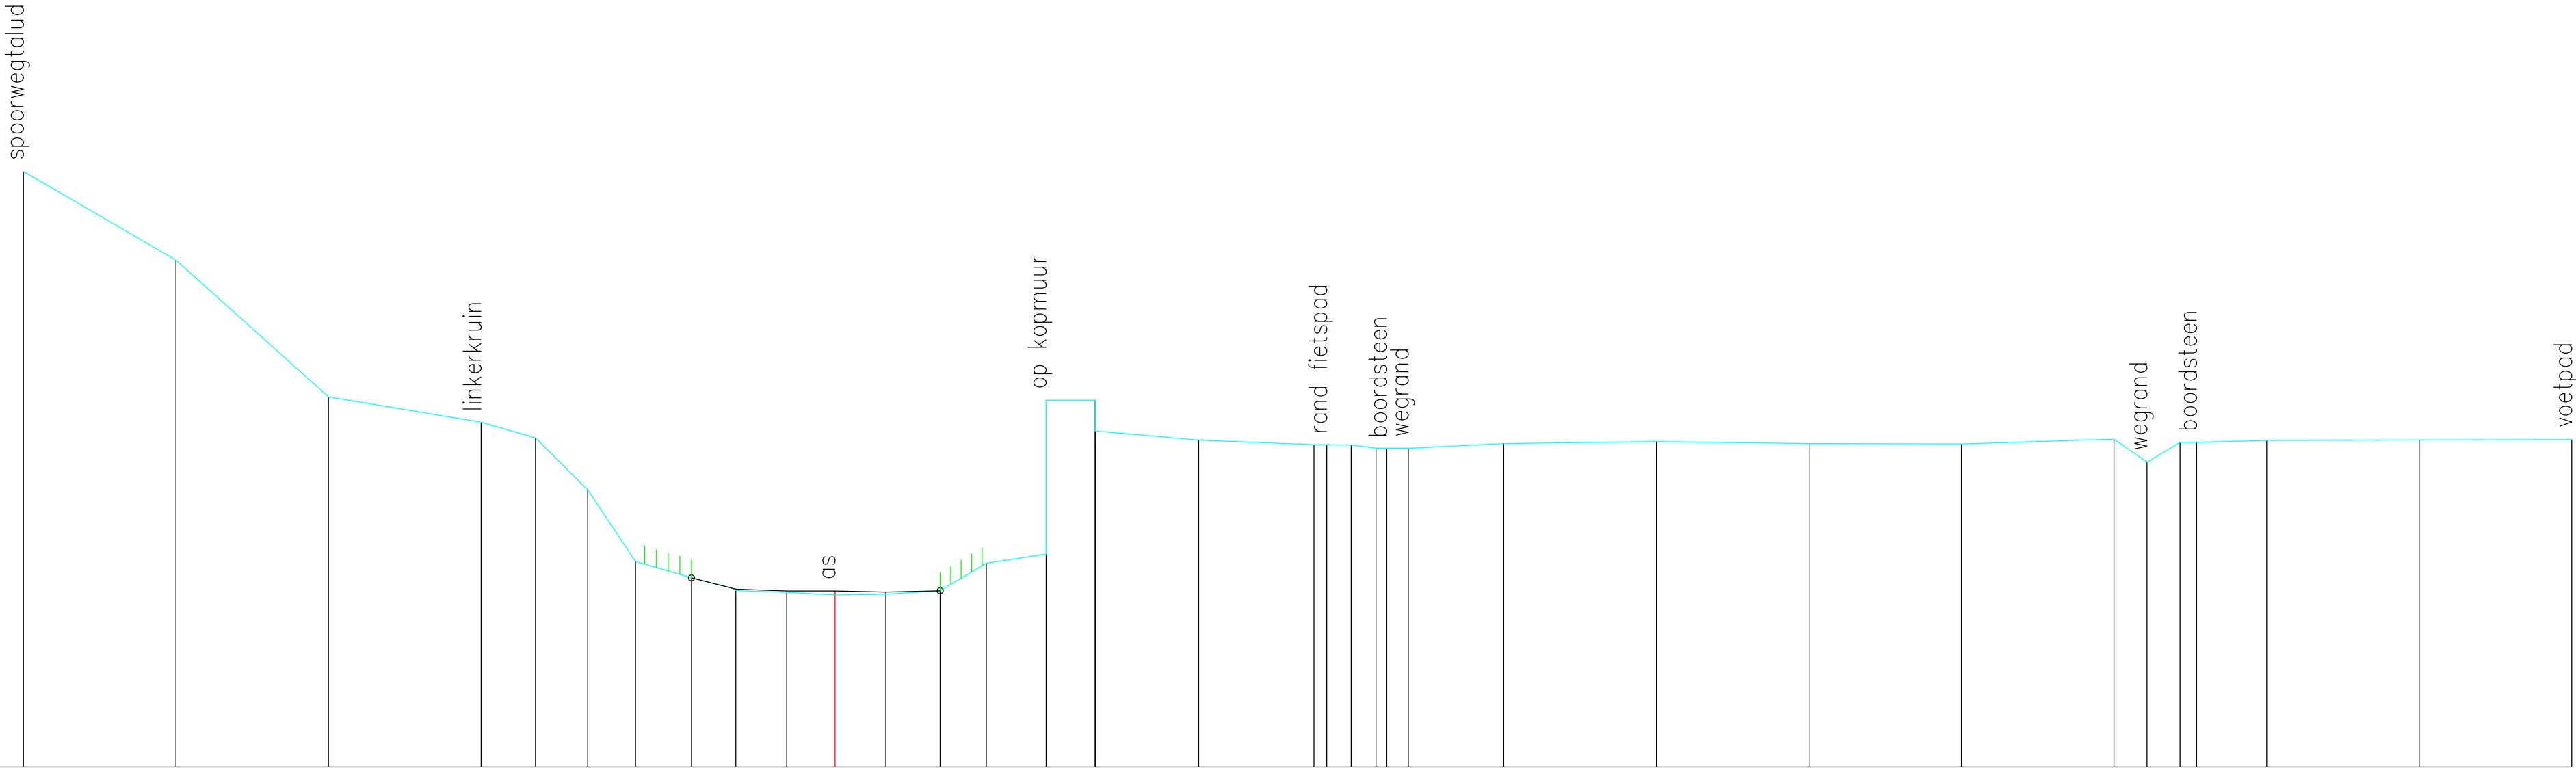

Vaste bodem	9.76	8.31	6.07	5.65	5.39	4.54	3.37	3.10	2.89	2.86	2.82	2.83	2.89	3.34	6.01	6.01	5.36	5.28	5.28	5.28	5.23	5.22	5.22	5.30	5.33	5.30	5.30	5.37	5.00	5.32	5.32	5.35	5.36	5.37	
Slibbodem								3.10	2.91	2.89	2.89	2.87	2.89																						
Tussenafstand	2.50	2.50	2.50	0.89	0.85	0.78	0.92	0.73	0.83	0.79	0.83	0.89	0.76	0.98	0.80	1.70	1.89	0.21	0.40	0.41	0.18	0.35	1.56	2.50	2.50	2.50	2.50	0.54	0.54	0.27	1.15	2.50	2.50		
Samengestelde afstand	-13.30	-10.80	-8.30	-5.80	-4.91	-4.05	-3.27	-2.35	-1.63	-0.79	0.00	0.83	1.72	2.48	3.46	4.26	5.96	7.85	8.06	8.46	8.86	9.04	9.39	10.96	13.46	15.96	18.46	20.96	21.50	22.04	22.31	23.46	25.96	28.46	