


DP47
Lsch 1/100
Hsch 1/100

V–vlak
0.00m.

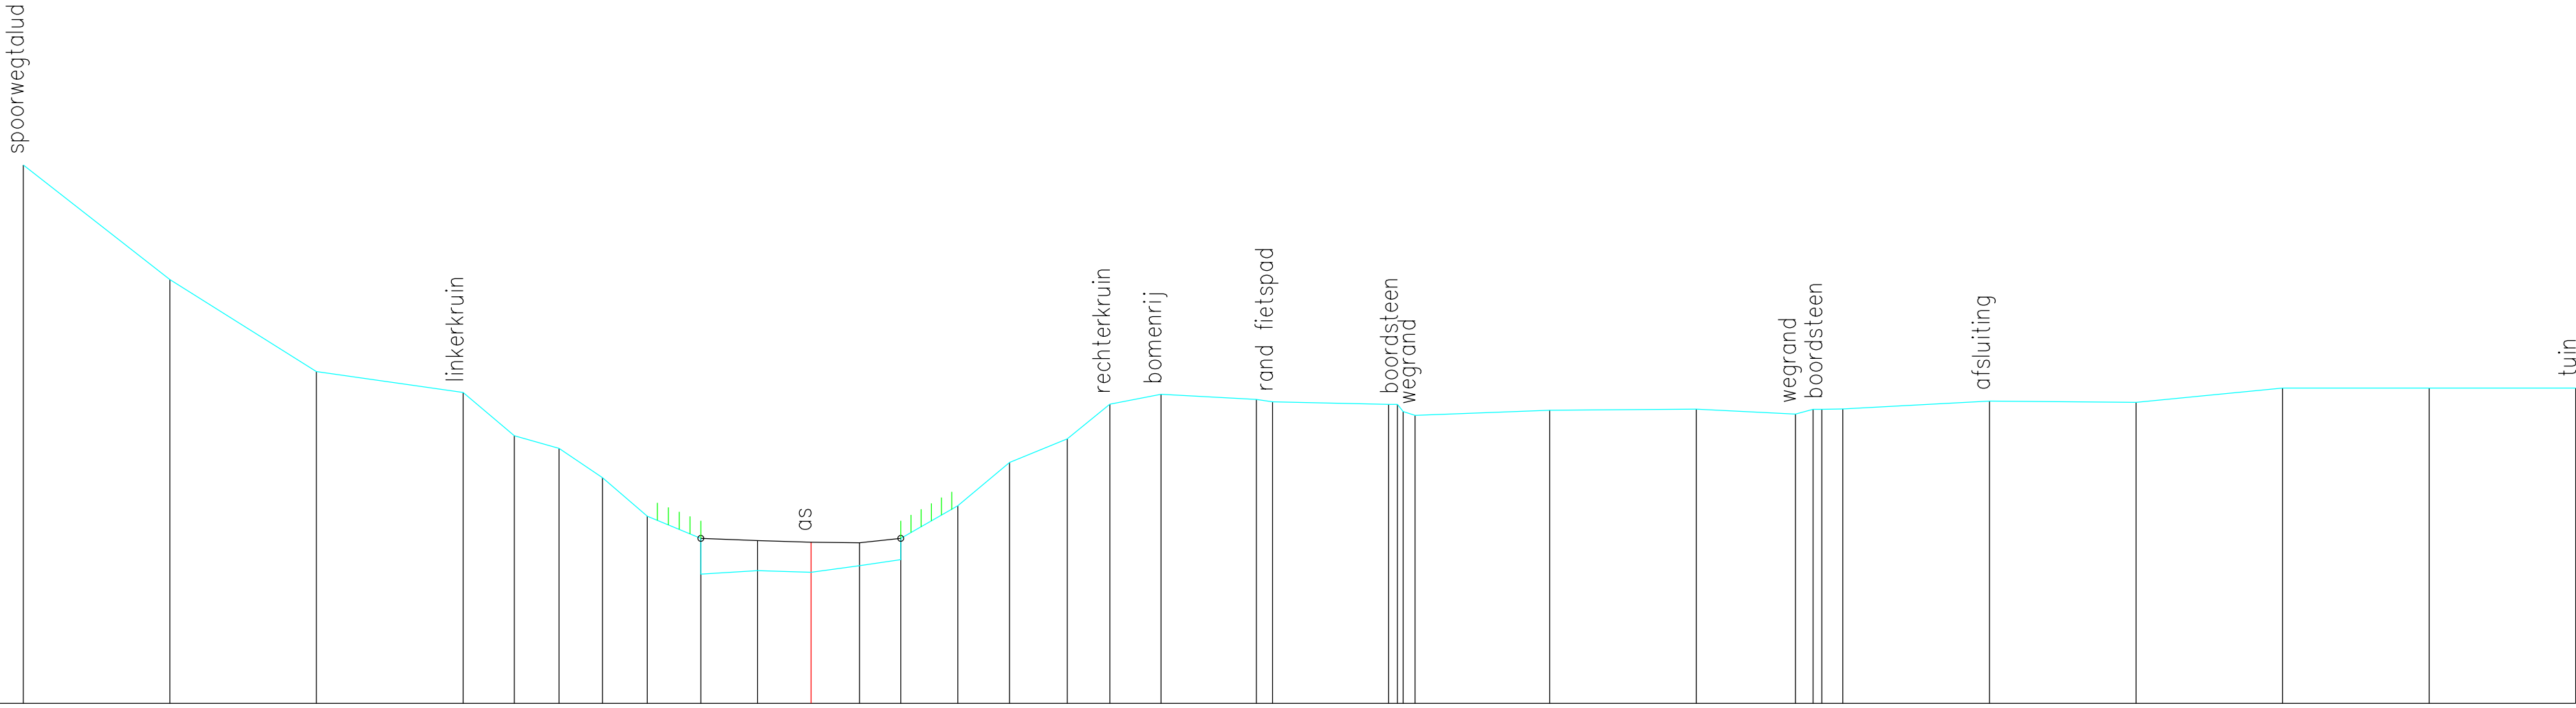

Vaste bodem	9.19	7.23	5.66	5.31	4.57	4.35	3.85	3.19	2.21	2.26	2.24	2.35	2.45	3.37	4.11	4.51	5.11	5.27	5.19	5.15	5.10	5.10	4.98	4.91	5.00	5.02	4.94	5.02	5.02	5.02	5.16	5.14	5.38	5.38	5.38
Slibbodem									2.81	2.78	2.75	2.74	2.82																						
Tussenafstand		2.50	2.50	2.50	0.88	0.76	0.74	0.76	0.91	0.97	0.91	0.82	0.70	0.97	0.88	0.99	0.72	0.87	1.63	0.27	1.98	0.15	0.20	0.30	2.30	2.50	1.69	0.30	0.36	2.50	2.50	2.50	2.50	2.50	
Samengestelde afstand	-13.44	-10.94	-8.44	-5.94	-5.06	-4.30	-3.56	-2.79	-1.88	-0.91	0.00	0.82	1.53	2.50	3.38	4.37	5.10	5.97	7.60	7.87	9.85	10.00	10.10	10.30	12.60	15.10	16.79	17.09	17.24	17.60	20.10	22.60	25.10	27.60	30.10