


DP48
Lsch 1/100
Hsch 1/100

V–vlak
0.00m.

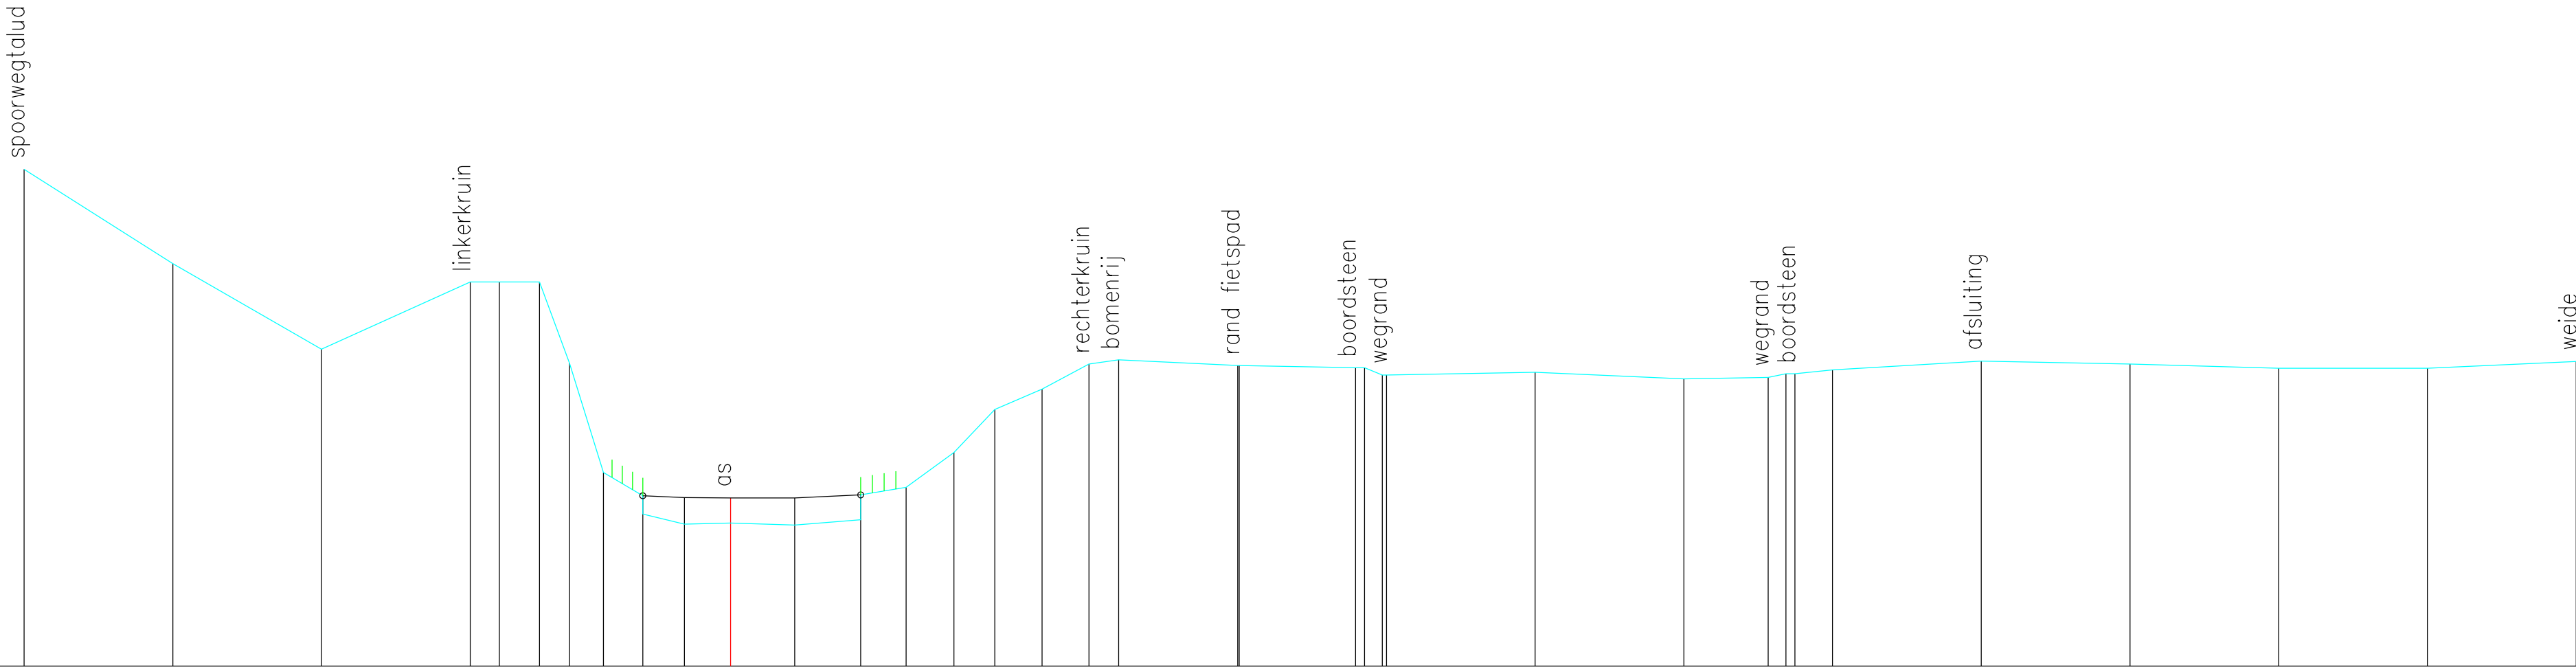

Vaste bodem	8.35	6.77	5.33	6.46	6.46	6.46	5.09	3.26	2.56	2.39	2.41	2.37	2.46	3.00	3.59	4.31	4.66	5.08	5.15	5.05	5.06	5.02	5.02	4.89	4.94	4.83	4.85	4.92	4.92	4.98	5.13	5.08	5.01	5.01	5.12	
Slibbodem																																				
Tussenafstand	2.50	2.50	2.50	0.49	0.67	0.50	0.57	0.66	2.86	0.70	0.77	1.08	1.11	0.77	0.80	0.69	0.79	0.79	0.50	2.00	0.02	1.96	0.30	0.30	0.07	2.50	2.50	1.42	0.30	0.63	2.50	2.50	2.50	2.50	2.50	
Samengestelde afstand	-11.88	-9.38	-6.88	-4.38	-3.88	-3.21	-2.71	-2.14	-1.48	-0.77	0.00	1.08	2.19	2.95	3.76	4.44	5.24	6.03	6.53	8.53	8.55	10.51	10.66	10.96	11.03	13.53	16.03	17.44	17.74	17.89	18.53	21.03	23.53	26.03	28.53	31.03