


DP49
Lsch 1/100
Hsch 1/100

V-vlak
0.00m.

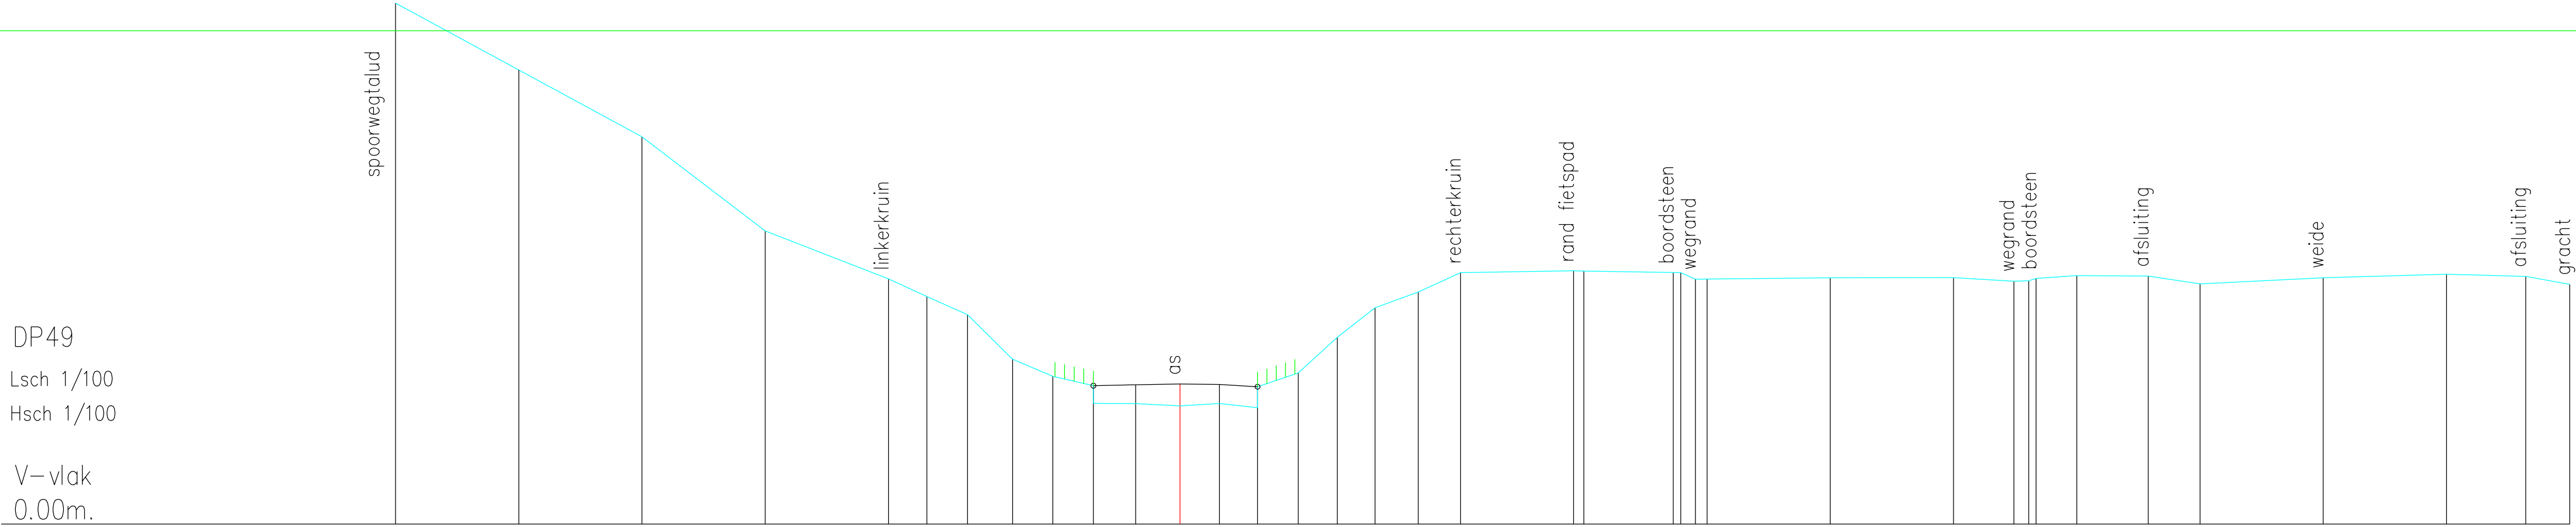

Vaste bodem	10.56	9.21	7.85	5.94	4.97	4.61	4.25	3.34	2.99	2.45	2.44	2.40	2.44	2.36	3.07	3.79	4.39	4.71	5.10	5.14	5.13	5.10	5.10	4.96	4.97	4.99	5.00	4.93	4.93	4.96	5.04	5.03	4.87	4.99	5.07	5.02	4.86
Slibbodem										2.81	2.83	2.84	2.83	2.79																							
Tussenafstand		2.50	2.50	2.50	2.50	0.78	0.82	0.91	0.82	0.82	0.86	0.90	0.80	0.77	0.83	0.79	0.77	0.88	0.86	2.29	0.21	1.81	0.15	0.30	0.24	2.50	2.50	1.22	0.30	0.83	1.45	1.05	2.50	2.50	1.61	0.89	
Samengestelde afstand	-15.91	-13.41	-10.91	-8.41	-5.91	-5.14	-4.31	-3.40	-2.58	-1.76	-0.90	0.00	0.80	1.57	2.40	3.19	3.96	4.83	5.69	7.98	8.19	10.01	10.16	10.46	10.69	13.19	15.69	16.92	17.22	17.57	18.19	19.64	20.69	23.19	25.69	27.30	28.19