


DP5
Lsch 1/100
Hsch 1/100

V-vlak
0.00m.

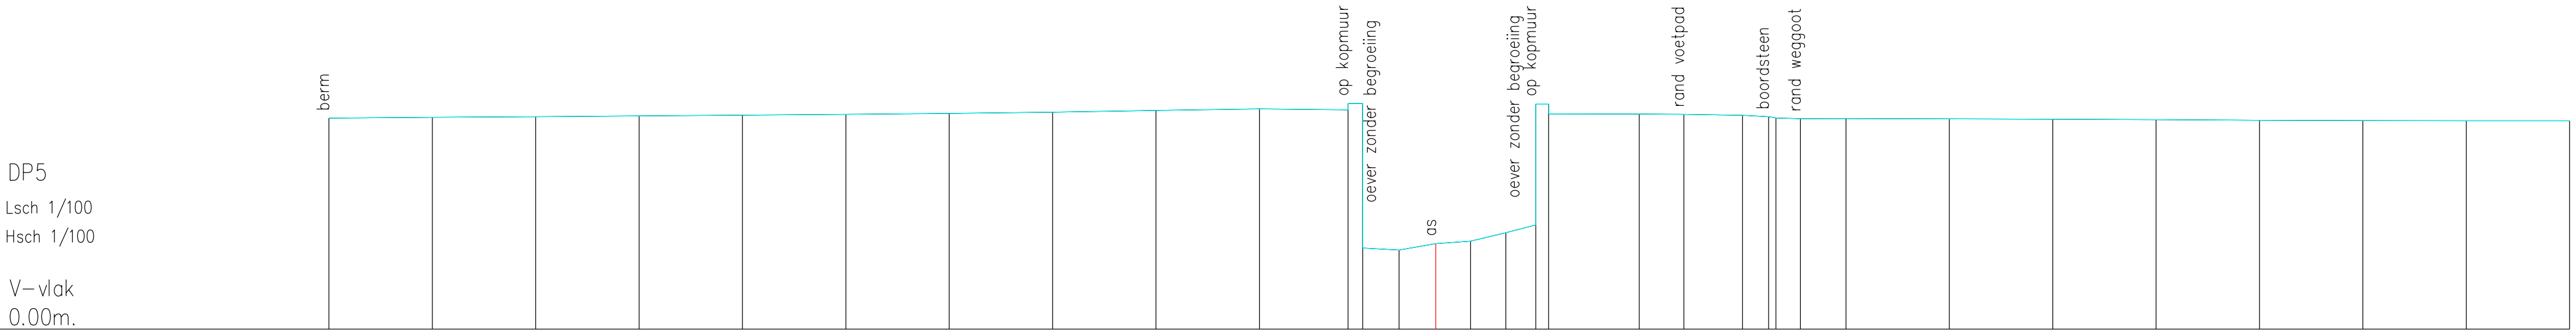

Vaste bodem	5.11	5.12	5.14	5.16	5.18	5.20	5.22	5.25	5.29	5.33	5.31	5.46	1.91	2.07	2.13	2.33	2.52	5.45	5.20	5.20	5.18	5.14	5.11	5.09	5.10	5.09	5.08	5.07	5.05	5.04	5.04	5.04
Slibbodem	geen slib																															
Tussenafstand	2.50	2.50	2.50	2.50	2.50	2.50	2.50	2.50	2.50	2.15	0.35	0.88	0.89	0.84	0.85	0.73	0.31	2.19	1.08	1.42	0.63	0.59	1.10	2.50	2.50	2.50	2.50	2.50	2.50	2.50	2.50	
Samengestelde afstand	-26.77	-24.27	-21.77	-19.27	-16.77	-14.27	-11.77	-9.27	-6.77	-4.27	-2.12	-1.77	-0.89	0.00	0.84	1.69	2.42	4.92	6.00	7.42	8.05	8.23	8.82	9.92	12.42	14.92	17.42	19.92	22.42	24.92	27.42	