


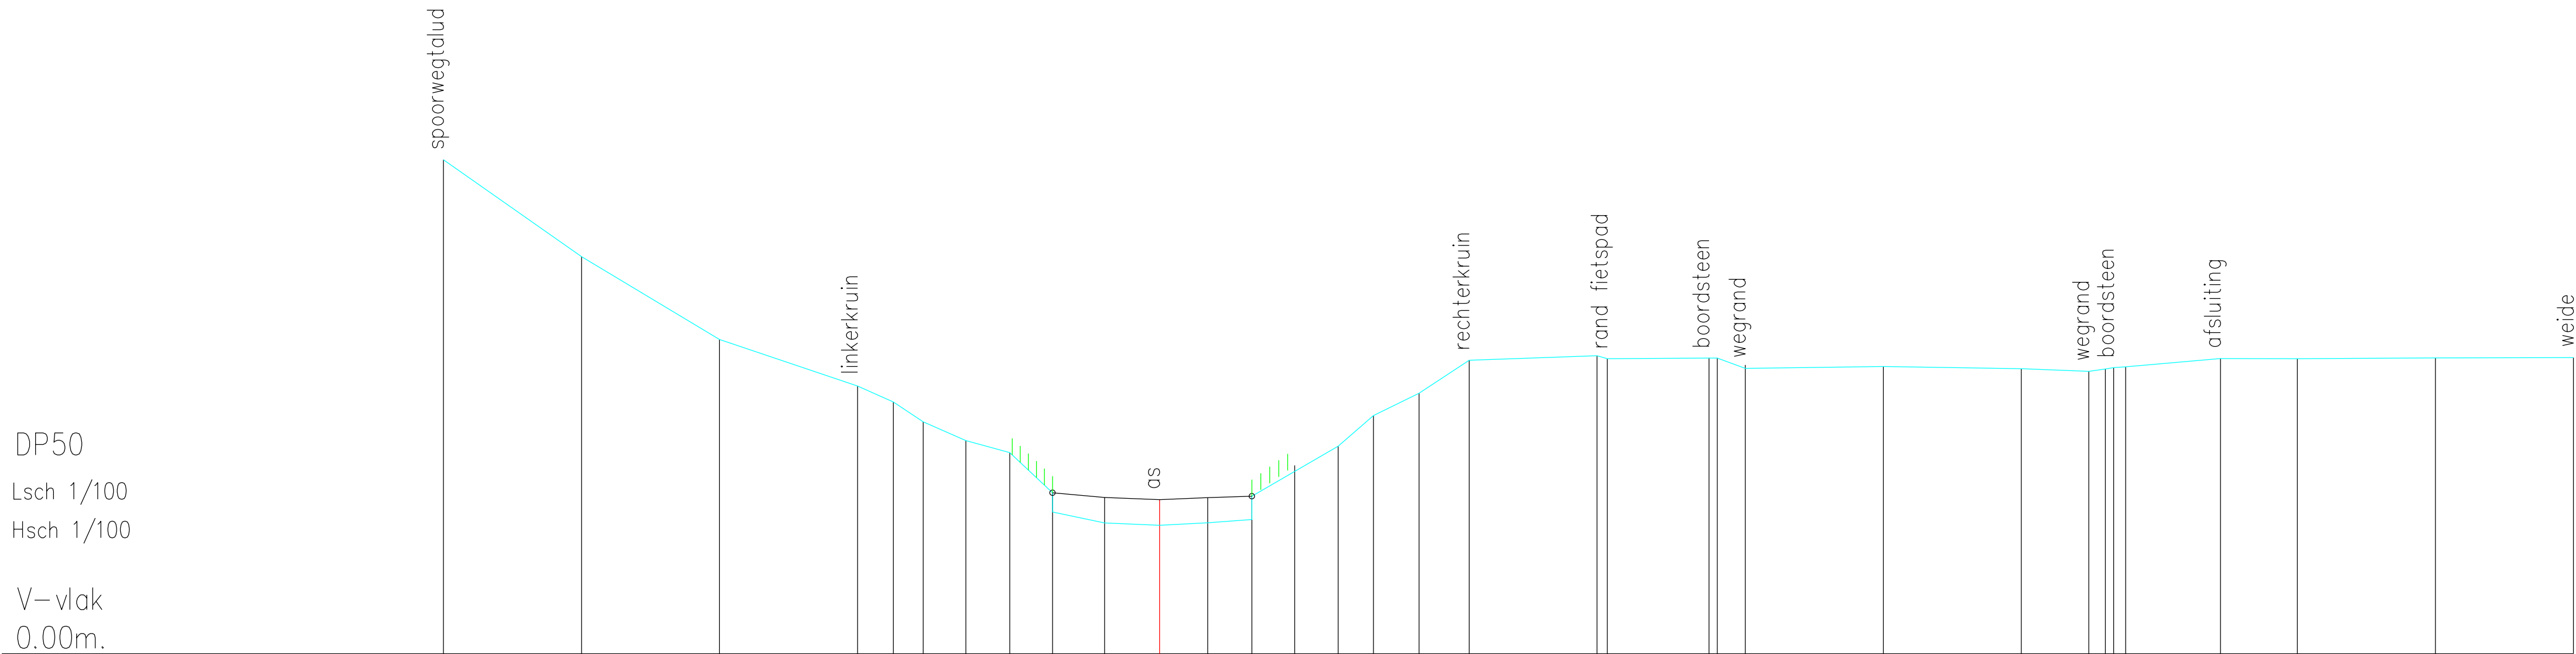

|                       |        
|-----------------------|--------|--------|-------|-------|-------|-------|-------|-------|-------|-------|------|------|------|------|------|------|------|------|------|------|------|-------|-------|-------|-------|-------|-------|-------|-------|-------|-------|-------|-------|
| Vaste bodem           | 8.94   | 7.19   | 5.69  | 4.85  | 4.56  | 4.20  | 3.86  | 3.64  | 2.57  | 2.37  | 2.33 | 2.37 | 2.43 | 3.41 | 3.76 | 4.31 | 4.72 | 5.32 | 5.40 | 5.34 | 5.35 | 5.35  | 5.23  | 5.20  | 5.16  | 5.12  | 5.16  | 5.18  | 5.20  | 5.35  | 5.34  | 5.36  | 5.36  |
| Slibbodem             |        |        |       |       |       |       |       |       | 2.92  | 2.83  | 2.79 | 2.83 | 2.85 |      |      
| Tussenafstand         | 2.50   | 2.50   | 2.50  | 0.65  | 0.54  | 0.77  | 0.79  | 0.77  | 0.94  | 1.00  | 0.87 | 0.80 | 0.78 | 0.79 | 0.64 | 0.82 | 0.91 | 2.31 | 0.19 | 1.84 | 0.15 | 0.51  | 2.50  | 2.50  | 1.22  | 0.30  | 0.22  | 1.72  | 1.39  | 2.50  | 2.50  |       |       |
| Samengestelde afstand | -12.97 | -10.47 | -7.97 | -5.47 | -4.82 | -4.28 | -3.51 | -2.71 | -1.94 | -1.00 | 0.00 | 0.87 | 1.67 | 2.45 | 3.23 | 3.88 | 4.70 | 5.61 | 7.92 | 8.11 | 9.95 | 10.10 | 10.61 | 13.11 | 15.61 | 16.83 | 17.13 | 17.28 | 17.50 | 19.22 | 20.61 | 23.11 | 25.61 |