


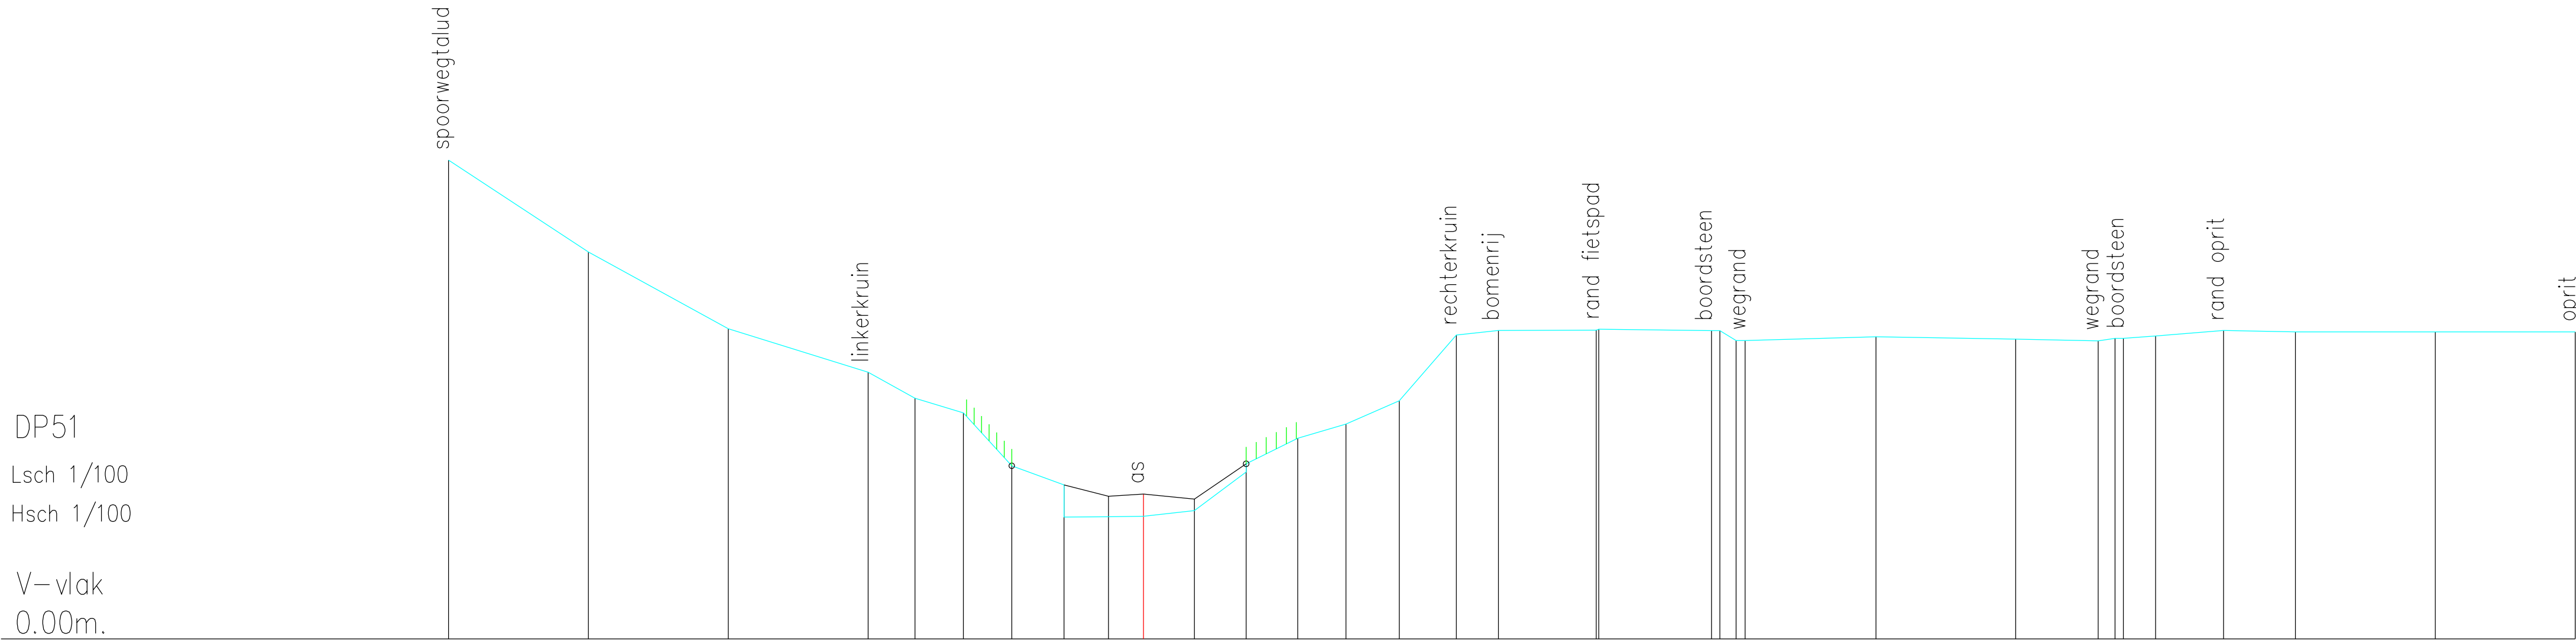

Vaste bodem	8.56	6.92	5.55	4.77	4.30	4.04	3.10	2.18	2.19	2.19	2.30	2.99	3.59	3.84	4.26	5.44	5.52	5.52	5.54	5.51	5.51	5.34	5.34	5.41	5.36	5.33	5.38	5.38	5.42	5.52	5.49	5.49	
Slibbodem								2.76	2.55	2.59	2.50	3.13																					
Tussenafstand		2.50	2.50	2.50	0.84	0.87	0.86	0.93	0.80	0.62	0.91	0.93	0.92	0.86	0.95	1.02	0.75	1.75	0.05	2.01	0.15	0.16	2.34	2.50	1.47	0.30	0.58	1.21	1.29	2.50	2.50		
Samengestelde afstand	-12.42	-9.92	-7.42	-4.92	-4.08	-3.22	-2.35	-1.42	-0.62	0.00	0.91	1.84	2.76	3.62	4.57	5.59	6.35	8.09	8.14	10.15	10.30	10.59	10.75	13.09	15.59	17.07	17.37	17.52	18.09	19.31	20.59	23.09	25.59