


DP52
Lsch 1/100
Hsch 1/100

V—vlak
0.00m.

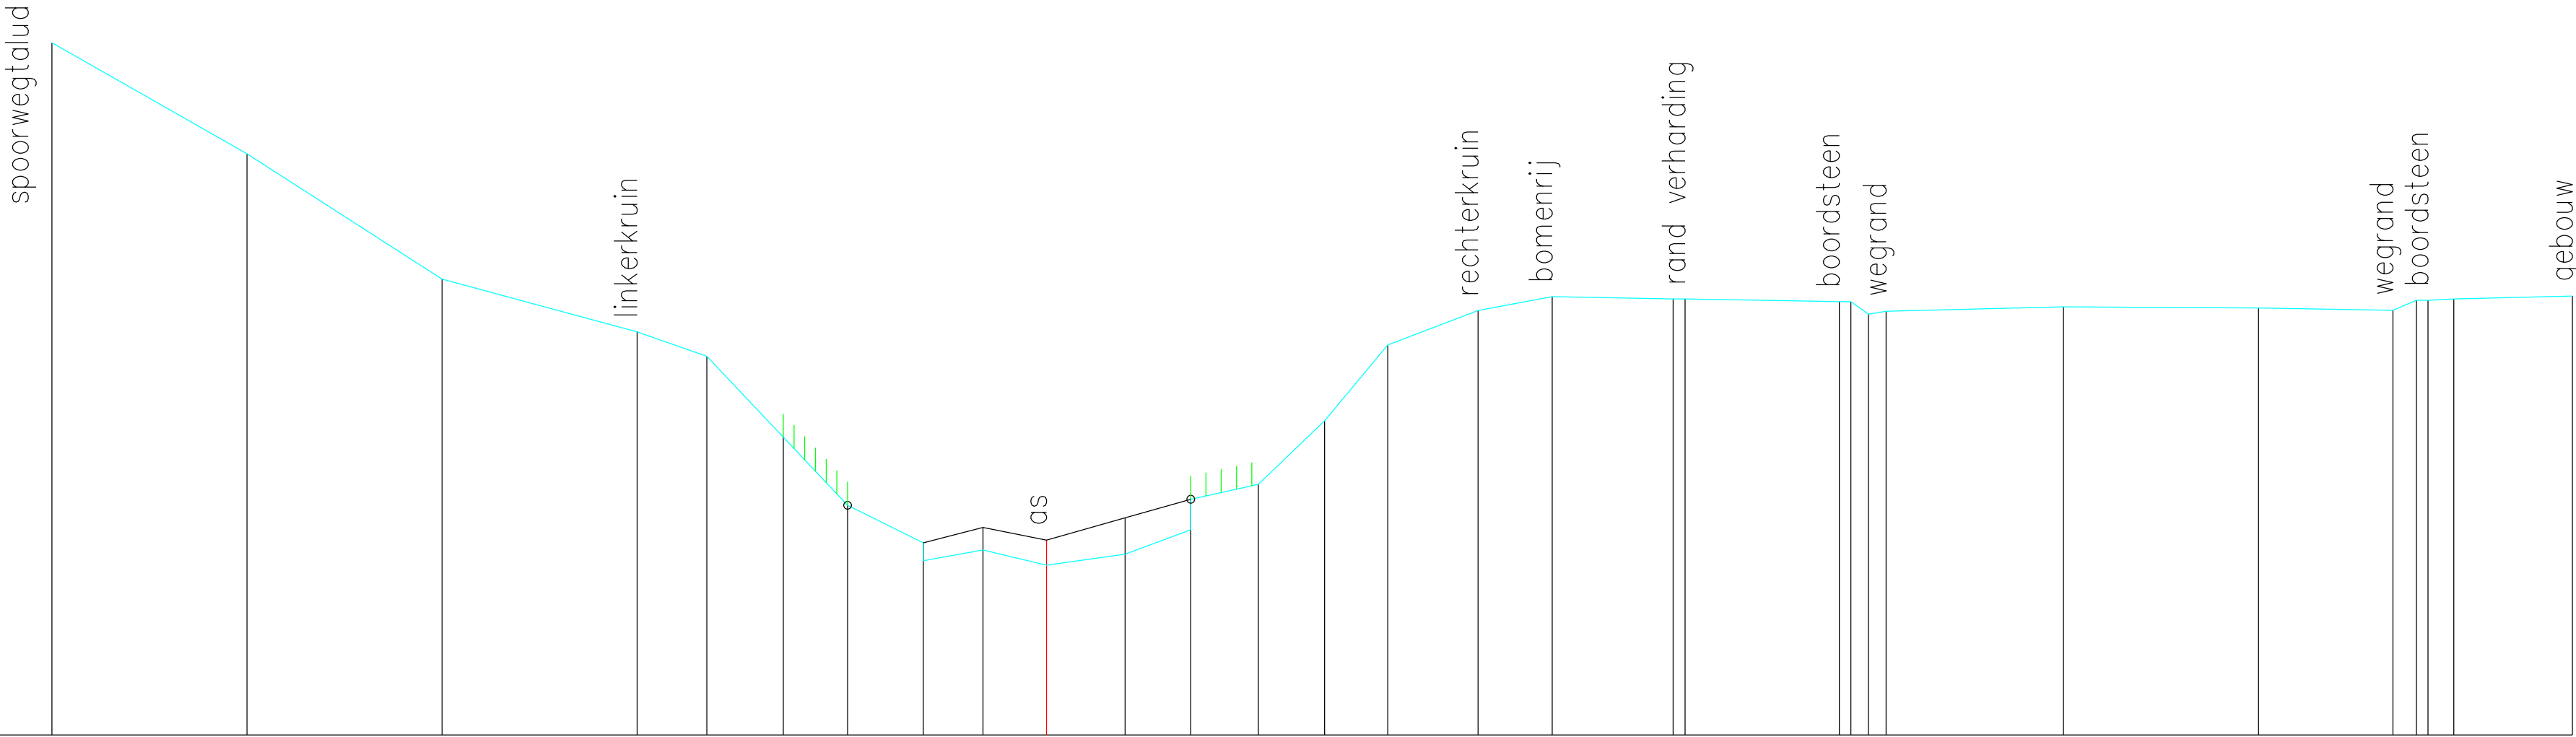

Vaste bodem	8.87	7.45	5.84	5.17	4.85	3.82	2.94	2.23	2.37	2.18	2.32	2.63	3.21	4.03	5.00	5.44	5.62	5.58	5.59	5.55	5.55	5.40	5.43	5.49	5.47	5.44	5.57	5.57	5.59	5.62
Slibbodem								2.46	2.66	2.50	2.78	3.02																		
Tussenafstand		2.50	2.50	2.50	0.89	0.98	0.82	0.97	0.77	0.81	1.01	0.84	0.87	0.85	0.81	1.16	0.95	1.55	0.15	1.97	0.15	0.23	2.27		2.50	1.72	0.30	0.15		1.52
Samengestelde afstand	-12.74	-10.24	-7.74	-5.24	-4.35	-3.37	-2.55	-1.58	-0.81	0.00	1.01	1.85	2.71	3.56	4.37	5.53	6.48	8.03	8.18	10.16	10.31	10.53	10.76	13.03	15.53	17.25	17.55	17.70	18.03	19.55