


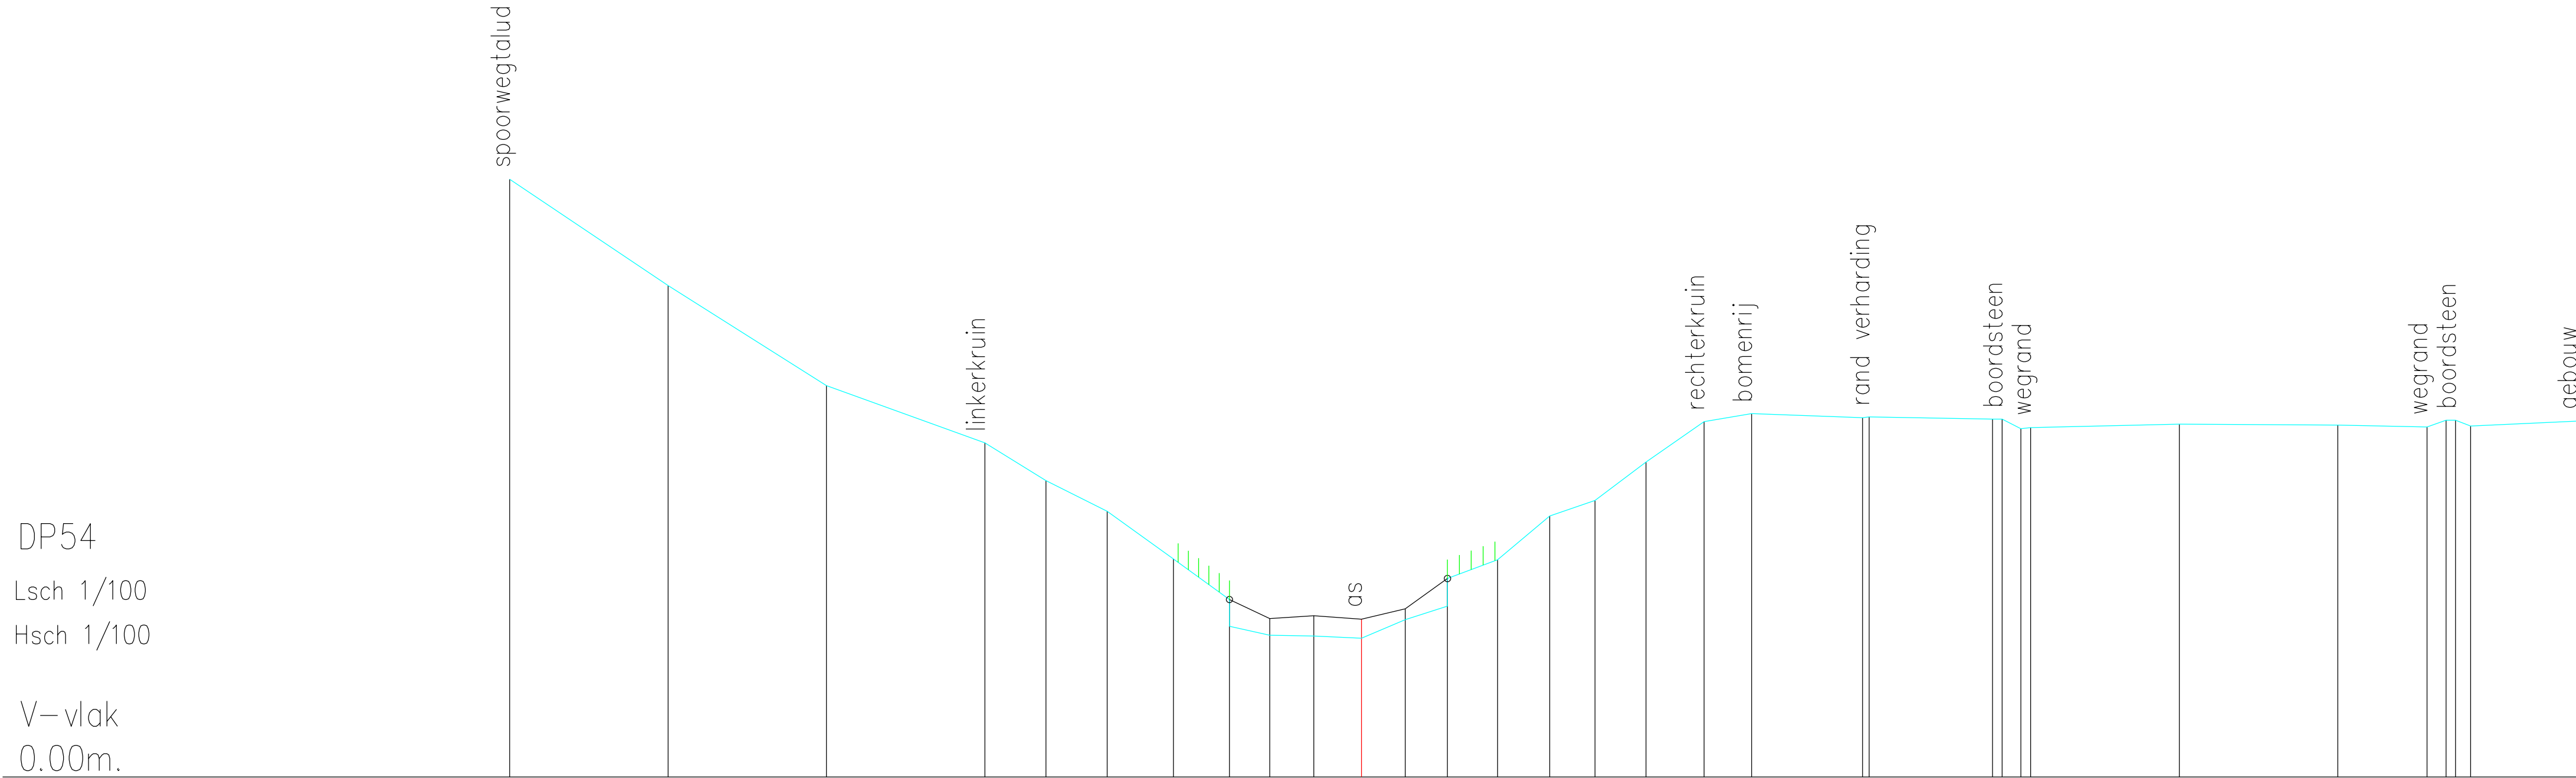

Vaste bodem	9.43	7.76	6.18	5.28	4.68	4.20	3.44	2.38	2.24	2.23	2.19	2.48	2.70	3.43	4.12	4.37	4.97	5.61	5.74	5.67	5.68	5.65	5.63	5.50	5.52	5.57	5.55	5.53	5.63	5.63	5.54	5.62
Slibbodem								2.80	2.50	2.55	2.49	2.66	3.13																			
Tussenafstand		2.50	2.50	2.50	0.96	0.97	1.05	0.88	0.64	0.70	0.75	0.69	0.67	0.79	0.82	0.71	0.81	0.91	0.75	1.75	0.10	1.95	0.15	0.30	2.35	2.50	1.41	0.30	0.15	0.24	1.67	
Samengestelde afstand	-13.44	-10.94	-8.44	-5.94	-4.98	-4.01	-2.97	-2.08	-1.45	-0.75	0.00	0.69	1.36	2.15	2.97	3.68	4.49	5.40	6.15	7.90	8.01	9.96	10.11	10.40	10.56	12.90	15.40	16.81	17.11	17.26	17.50	19.17