


DP58
Lsch 1/100
Hsch 1/100

V-vlak
0.00m.

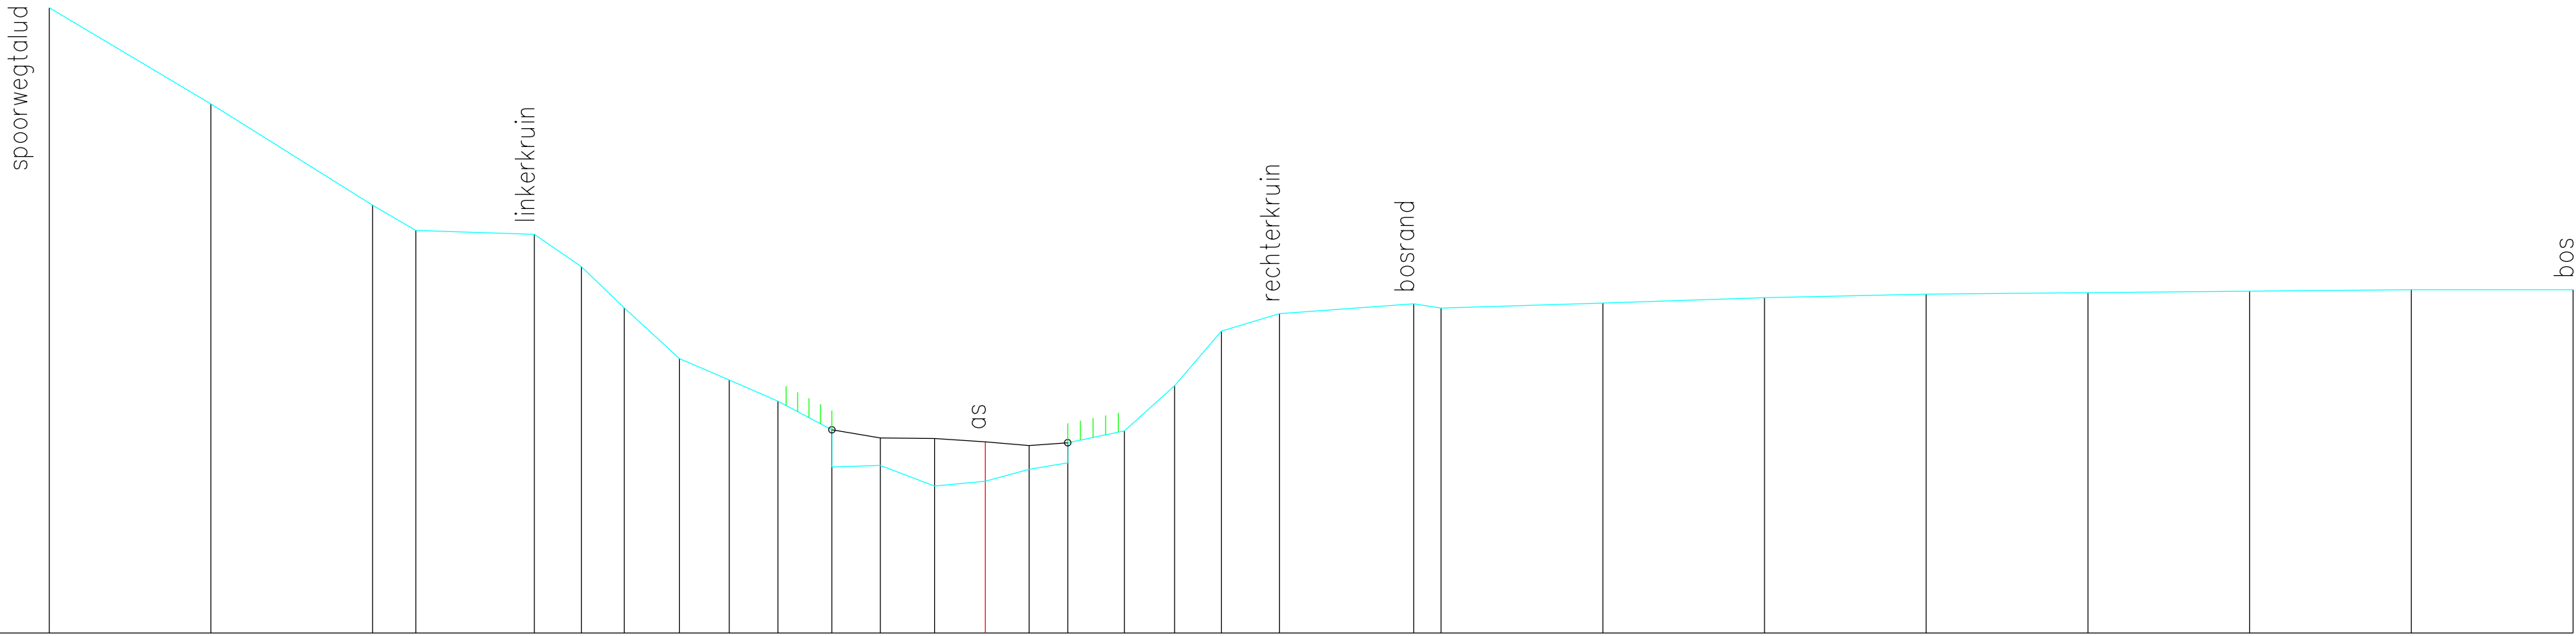

Vaste bodem	9.67	8.18	6.61	6.22	6.16	5.66	5.02	4.24	3.91	3.58	2.57	2.59	2.27	2.35	2.53	2.63	3.12	3.82	4.67	4.94	5.09	5.02	5.10	5.18	5.24	5.26	5.28	5.31	5.31
Slibbodem											3.14	3.02	3.01	2.96	2.90	2.94													
Tussenafstand	2.50	2.50	0.67	1.83	0.73	0.66	0.85	0.77	0.75	0.83	0.75	0.84	0.78	0.68	0.59	0.88	0.78	0.72	0.90	2.08	0.42	2.50	2.50	2.50	2.50	2.50	2.50	2.50	2.50
Samengestelde afstand	-12.10	-9.60	-7.10	-6.43	-4.60	-3.87	-3.21	-2.36	-1.59	-0.83	0.00	0.75	1.59	2.37	3.05	3.65	4.52	5.30	6.02	6.92	9.00	9.42	11.92	14.42	16.92	19.42	21.92	24.42	26.92