


DP59
Lsch 1/100
Hsch 1/100

V-vlak
0.00m.

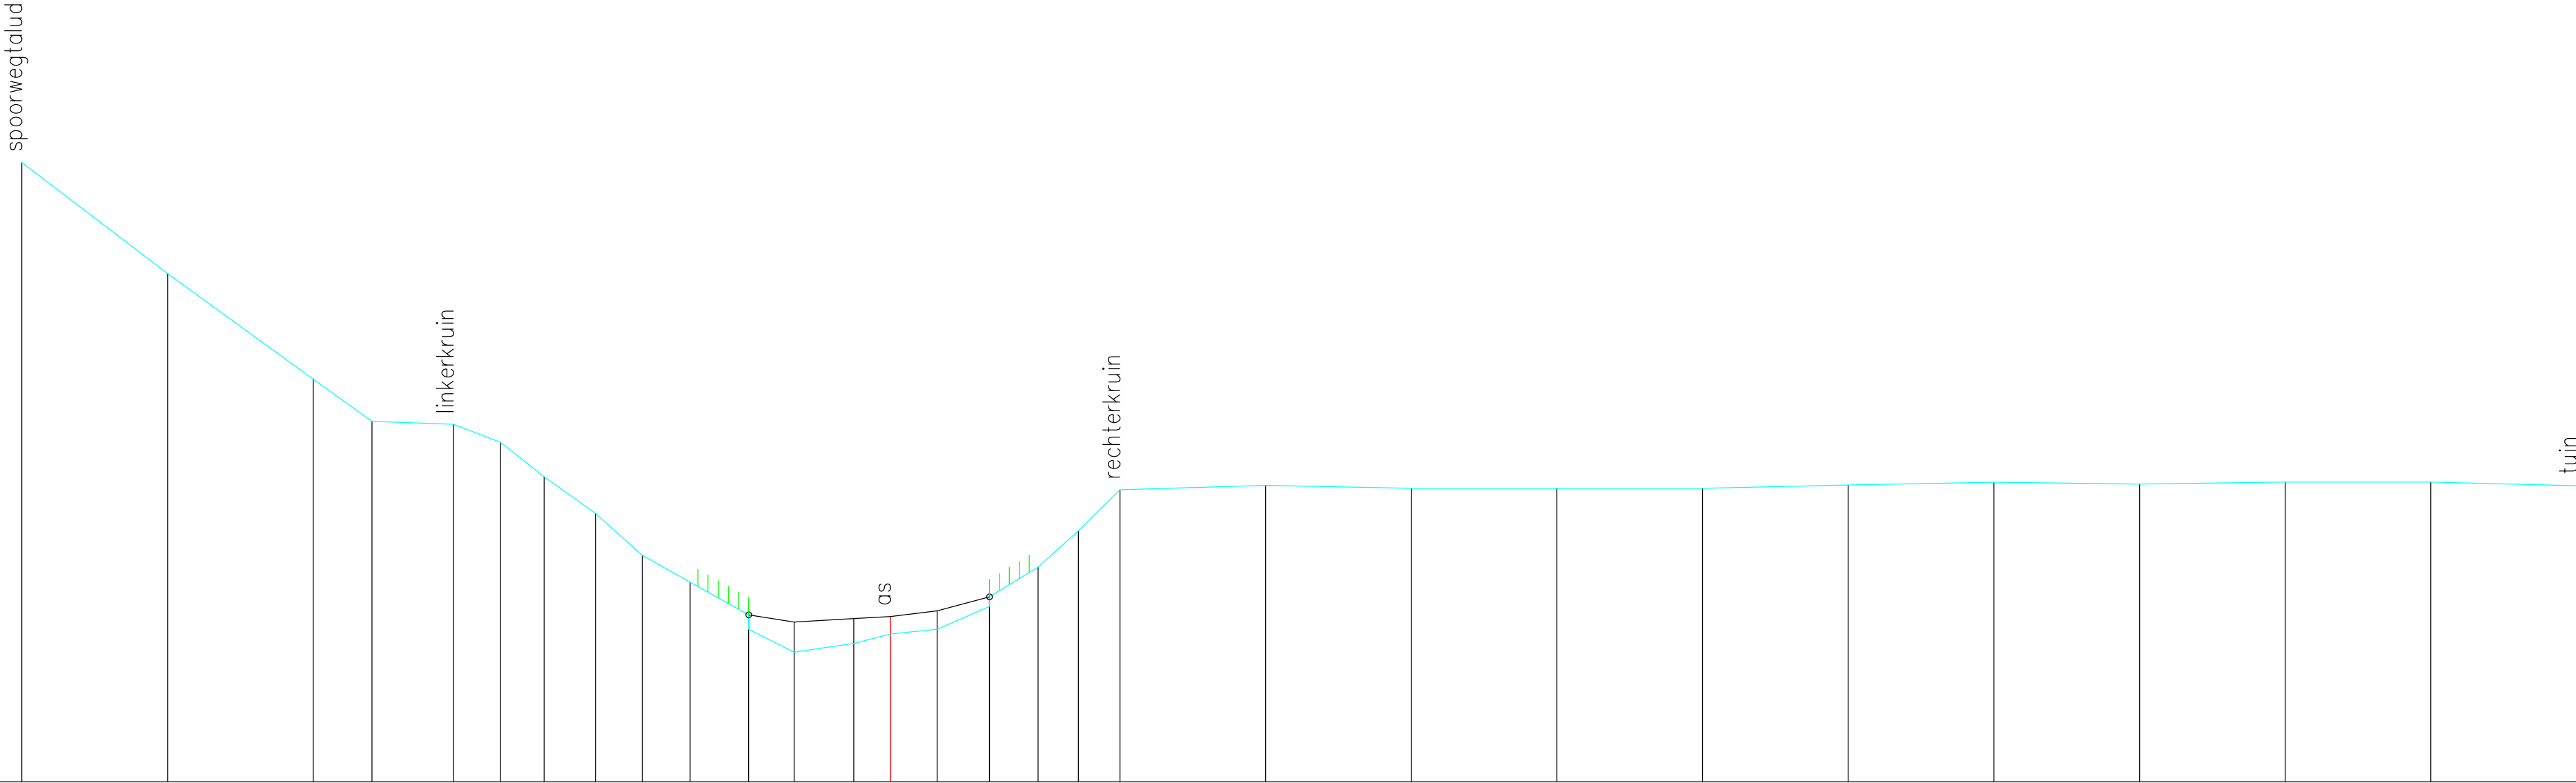

Vaste bodem	10.64	8.73	6.92	6.19	6.14	5.83	5.24	4.61	3.89	3.43	2.62	2.23	2.38	2.54	2.62	3.01	3.69	4.31	5.02	5.09	5.04	5.04	5.04	5.10	5.14	5.11	5.15	5.15	5.09
Slibbodem											2.87	2.74	2.80	2.84	2.94	3.18													
Tussenafstand		2.50	2.50	1.01	1.40	0.81	0.75	0.88	0.80	0.82	1.00	0.78	1.02	0.63	0.80	0.90	0.83	0.69	0.71	2.50	2.50	2.50	2.50	2.50	2.50	2.50	2.50	2.50	2.50
Samengestelde afstand	-14.91	-12.41	-9.91	-8.90	-7.50	-6.69	-5.95	-5.07	-4.26	-3.44	-2.43	-1.66	-0.63	0.00	0.80	1.70	2.53	3.23	3.94	6.44	8.94	11.44	13.94	16.44	18.94	21.44	23.94	26.44	28.94