


DP60
Lsch 1/100
Hsch 1/100

V–vlak
0.00m.

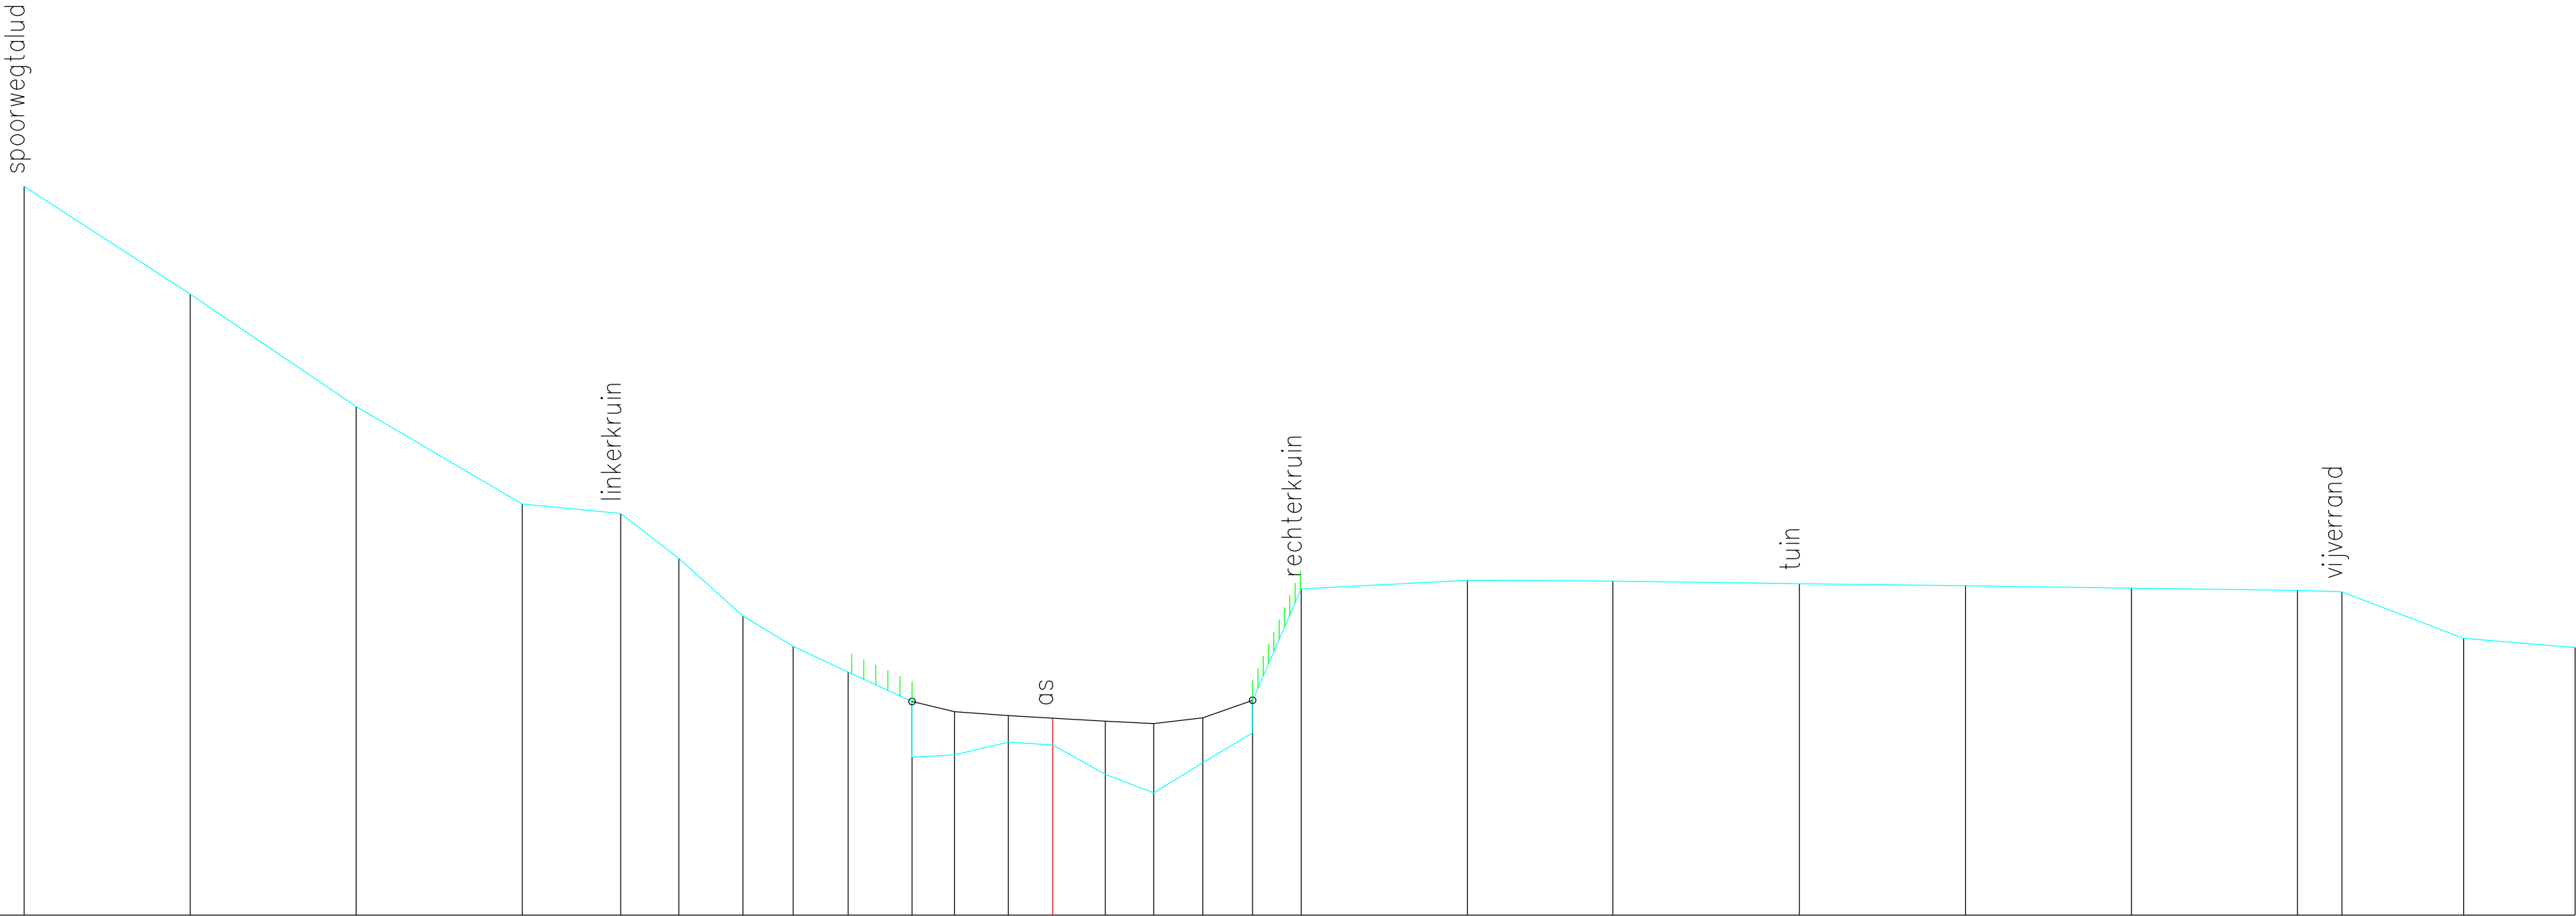

Vaste bodem	10.97	9.35	7.66	6.19	6.05	5.37	4.50	4.05	3.66	3.28	2.42	2.61	2.56	2.12	1.84	2.30	2.75	4.92	5.04	5.03	4.99	4.96	4.92	4.89	4.87	4.17	4.03
Slibbodem										3.22	3.06	3.00	2.97	2.92	2.89	2.97	3.24										
Tussenafstand	2.50	2.50	2.50	1.48	0.87	0.97	0.76	0.83	0.96	0.64	0.81	0.67	0.79	0.73	0.74	0.75	0.73	2.50	2.19	2.81	2.50	2.50	2.50	2.50	0.67	1.83	1.68
Samengestelde afstand	-15.49	-12.99	-10.49	-7.99	-6.50	-5.63	-4.66	-3.91	-3.08	-2.12	-1.48	-0.67	0.00	0.79	1.52	2.26	3.01	3.74	6.24	8.43	11.24	13.74	16.24	18.74	19.41	21.24	22.92