


DP61
Lsch 1/100
Hsch 1/100

V—vlak
0.00m.

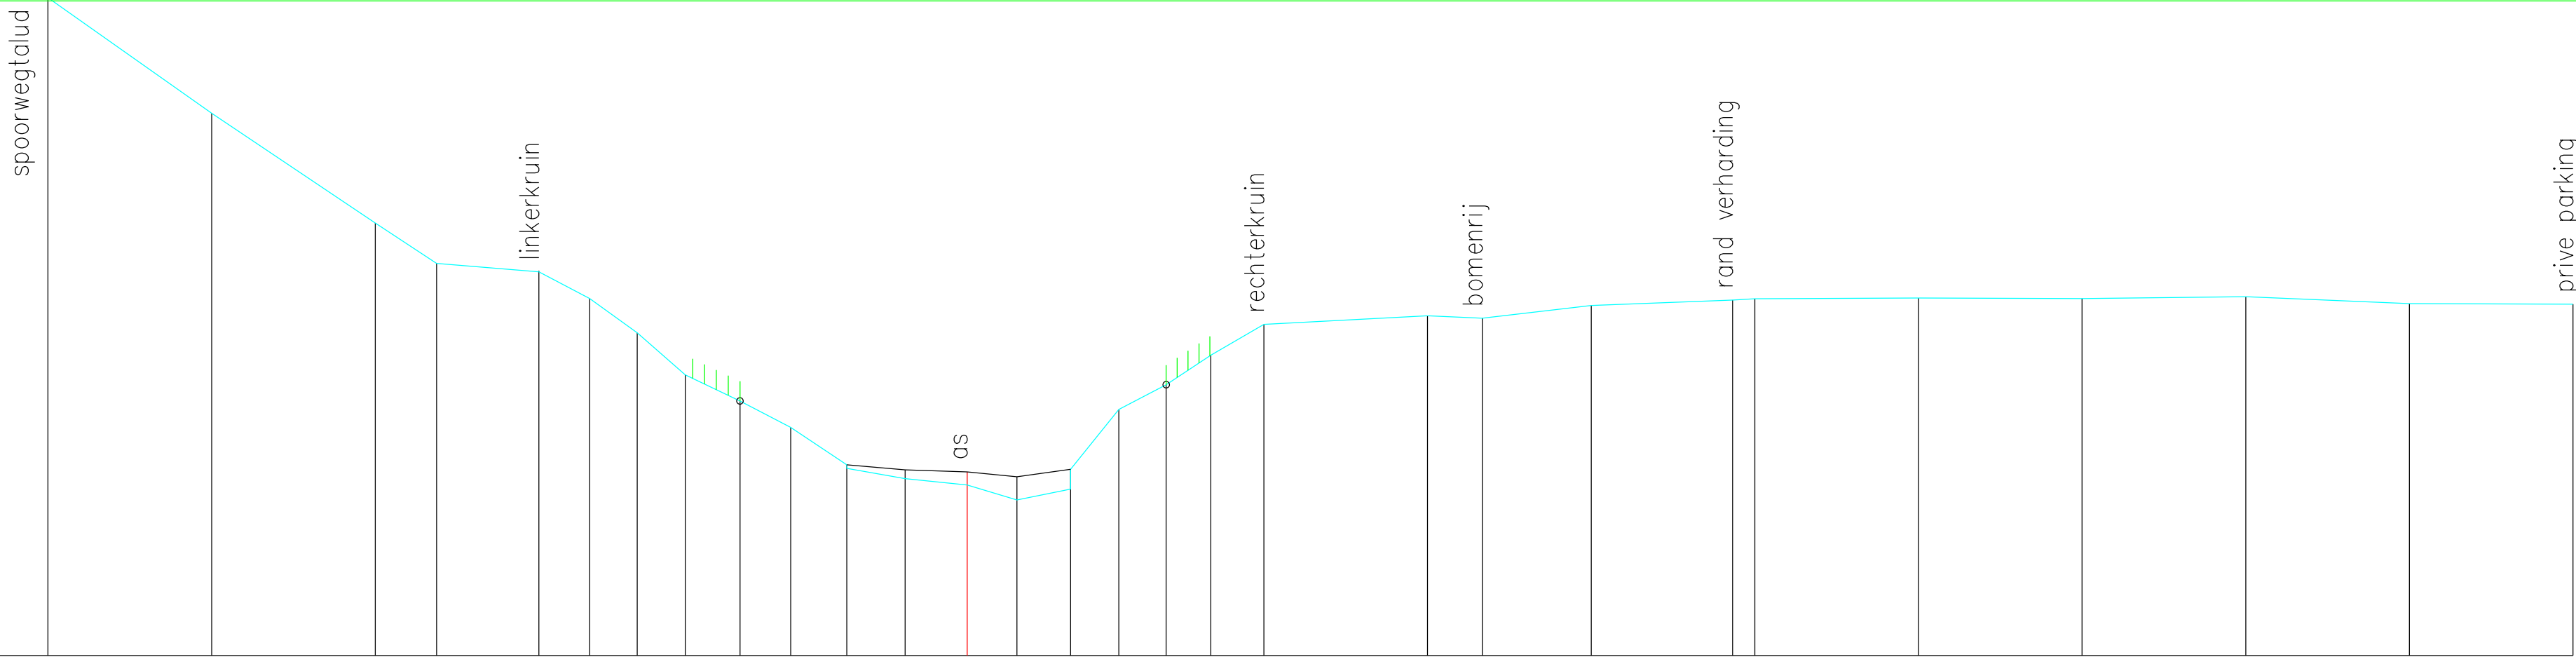

Vaste bodem	10.05	8.28	6.61	5.99	5.88	5.45	4.93	4.29	3.89	3.49	2.86	2.70	2.61	2.38	2.54	3.76	4.14	4.59	5.06	5.19	5.15	5.35	5.43	5.45	5.46	5.45	5.48	5.38	5.37
Slibbodem											2.91	2.84	2.81	2.73	2.84														
Tussenafstand	2.50	2.50	0.94	1.56	0.78	0.73	0.73	0.84	0.78	0.85	0.89	0.95	0.76	0.82	0.74	0.72	0.68	0.81	2.50	0.84	1.66	2.16	0.34	2.50	2.50	2.50	2.50	2.50	
Samengestelde afstand	-14.04	-11.54	-9.04	-8.11	-6.54	-5.77	-5.04	-4.31	-3.47	-2.70	-1.84	-0.95	0.00	0.76	1.58	2.32	3.04	3.72	4.53	7.03	7.87	9.53	11.69	12.03	14.53	17.03	19.53	22.03	24.53