


DP62
Lsch 1/100
Hsch 1/100

V–vlak
0.00m.

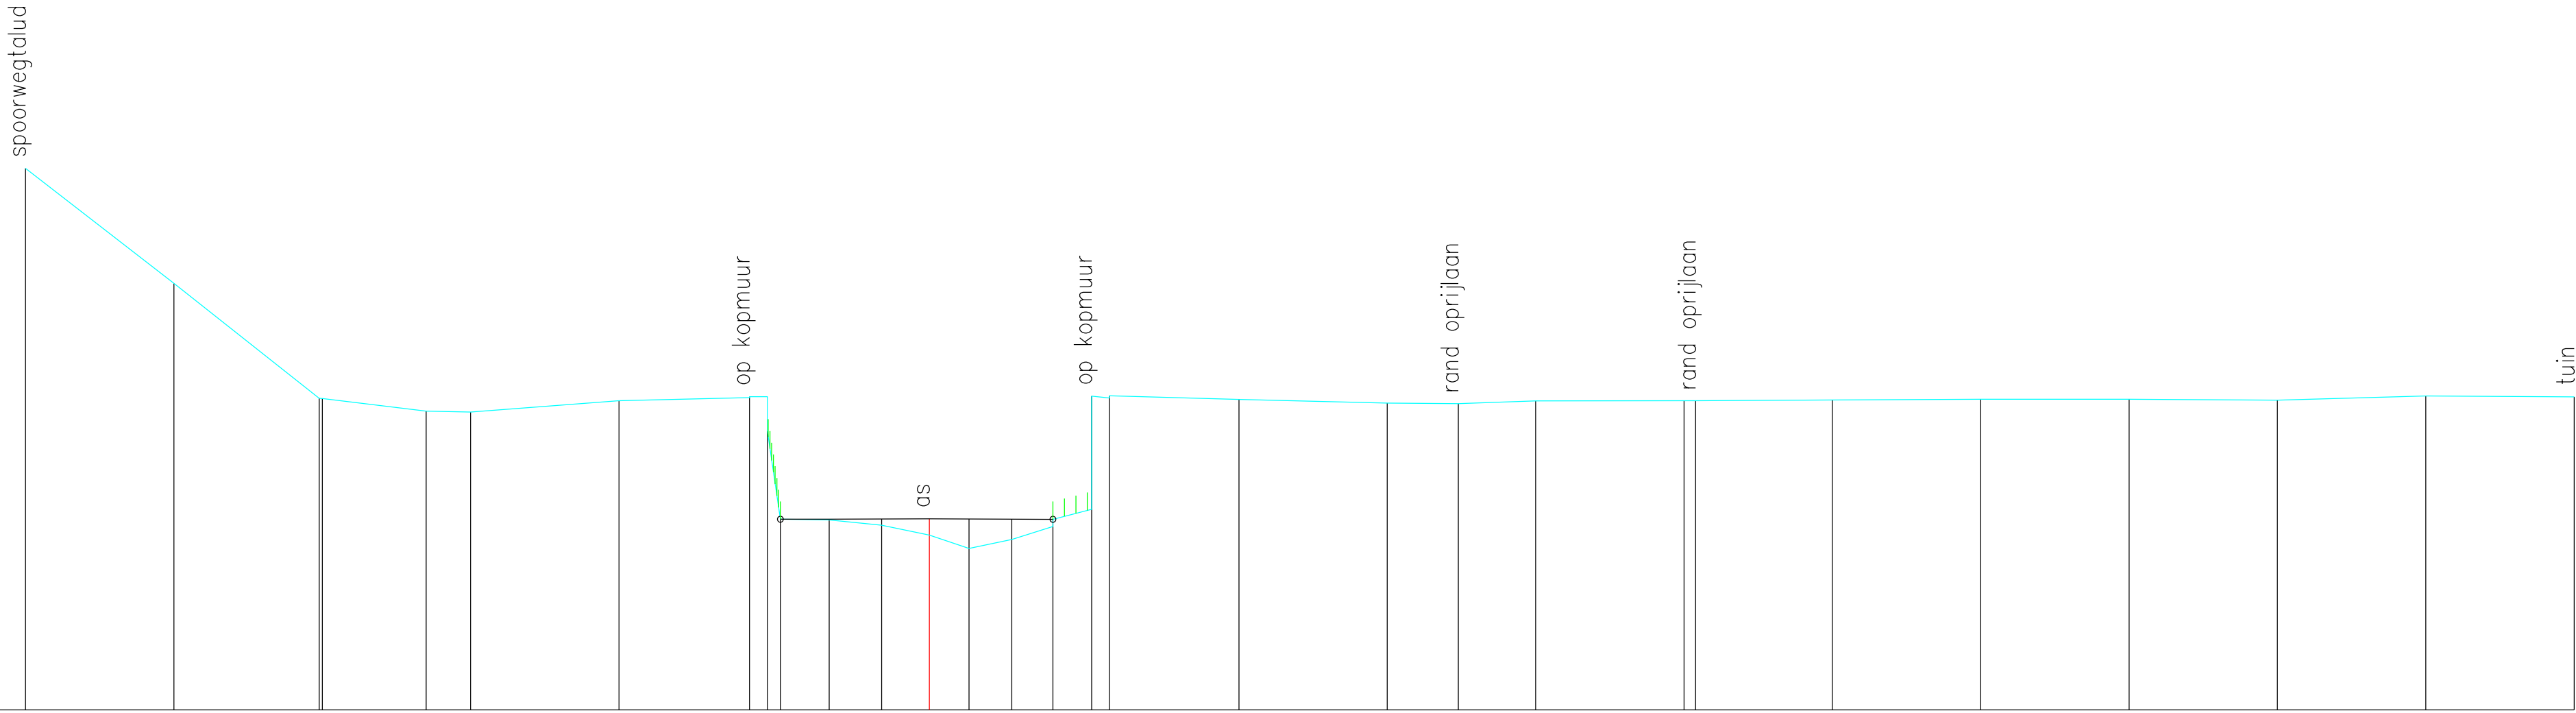

Vaste bodem	9.12	7.18	5.25	5.24	5.03	5.02	5.21	5.28	4.70	3.21	3.20	3.11	2.94	2.72	2.87	3.09	5.28	5.23	5.17	5.16	5.20	5.21	5.21	5.22	5.23	5.23	5.22	5.29	5.27
Slibbodem								3.21	3.21	3.21	3.21	3.21	3.22	3.21	3.21	3.21													
Tussenafstand		2.50	2.45	0.05	1.75	0.75	2.50	2.20	0.30	0.22	0.82	0.89	0.80	0.67	0.72	0.69	0.65	2.18	2.50	1.20	1.30	2.50	0.20	2.30	2.50	2.50	2.50	2.50	2.50
Samengestelde afstand	-15.23	-12.73	-10.28	-10.23	-8.48	-7.73	-5.23	-3.03	-2.73	-2.51	-1.69	-0.80	0.00	0.67	1.39	2.08	2.73	5.22	7.72	8.91	10.22	12.72	12.91	15.22	17.72	20.22	22.72	25.22	27.72