


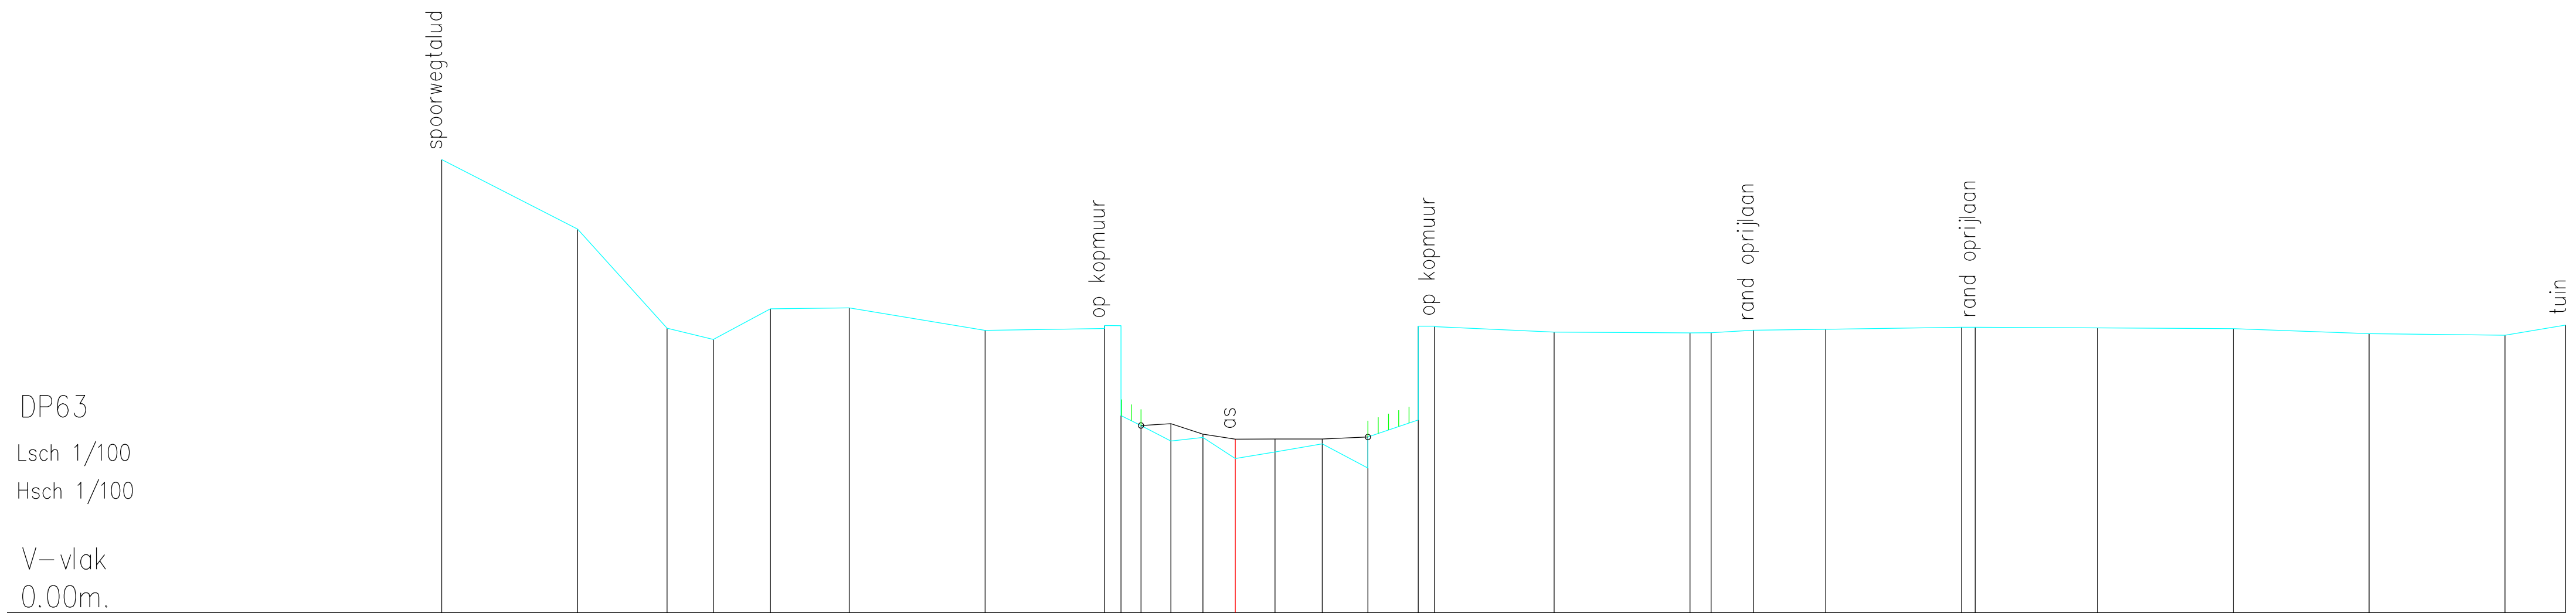

Vaste bodem	8.34	7.06	5.24	5.03	5.59	5.61	5.20	5.29 3.63	3.44	3.16	3.23	2.84	2.96	3.11	2.66	5.27 5.26	5.17	5.15	5.15	5.20	5.22	5.25	5.25	5.24	5.23	5.14	5.11	5.29
Slibbodem								3.44	3.48	3.29	3.19	3.20	3.20	3.23														
Tussenafstand		2.50	1.65	0.85	1.05	1.45	2.50	2.20	0.37 0.50	0.59	0.60	0.73	0.87	0.84	0.93	0.30	2.20	2.50	0.39	0.78	1.33	2.50	0.25	2.25	2.50	2.50	2.50	1.12
Samengestelde afstand	-14.60	-12.10	-10.46	-9.60	-8.56	-7.10	-4.60	-2.41 -2.10	-1.74 -1.19	-0.60	0.00	0.73	1.60	2.44	3.37 3.67	5.87	8.37	8.76	9.53	10.87	13.37	13.62	15.87	18.37	20.87	23.37	24.48	