


DP65
Lsch 1/100
Hsch 1/100

V-vlak
0.00m.

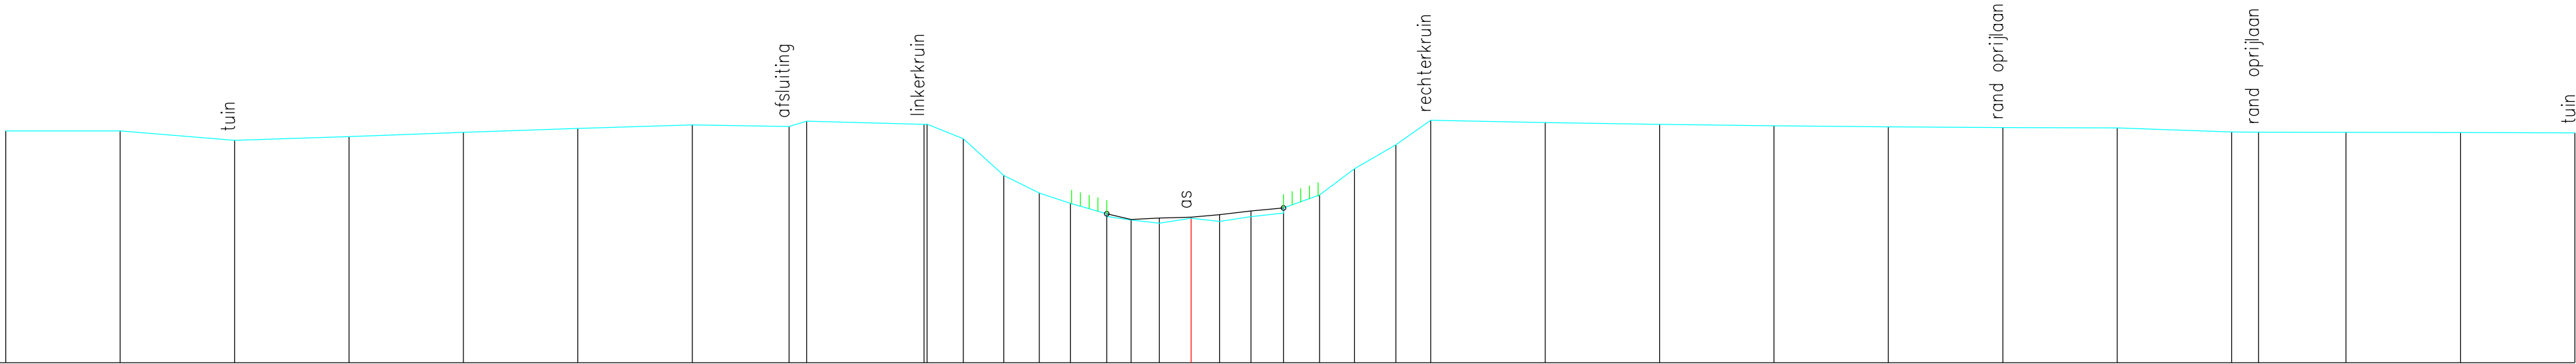

Vaste bodem	5.07	5.07	4.86	4.95	5.04	5.12	5.20	5.17	5.28	5.21	5.21	4.90	4.09	3.71	3.49	3.20	3.12	3.13	3.16	3.18	3.24	3.32	3.19	3.27	3.67	4.24	4.76	5.30	5.25	5.21	5.18	5.16	5.14	5.13	5.04	5.04	5.04	5.03	5.03			
Slibbodem	
Tussenafstand	2.50	2.50	2.50	2.50	2.50	2.50	2.12	0.38	2.57	0.07	0.79	0.88	0.78	0.68	0.80	0.53	0.62	0.69	0.62	0.68	0.71	0.79	0.76	0.90	0.76	2.50	2.50	2.50	2.50	2.50	2.50	0.59	1.91	2.50	2.50							
Samengestelde afstand	-25.90	-23.40	-20.90	-18.40	-15.90	-13.40	-10.90	-8.79	-8.40	-5.84	-5.77	-4.98	-4.09	-3.32	-2.64	-1.84	-1.31	-0.69	0.00	0.62	1.31	2.02	2.81	3.57	4.47	5.24	7.74	10.24	12.74	15.24	17.74	20.24	22.74	23.33	25.24	27.74	30.24					