


DP66
Lsch 1/100
Hsch 1/100

V-vlak
0.00m.

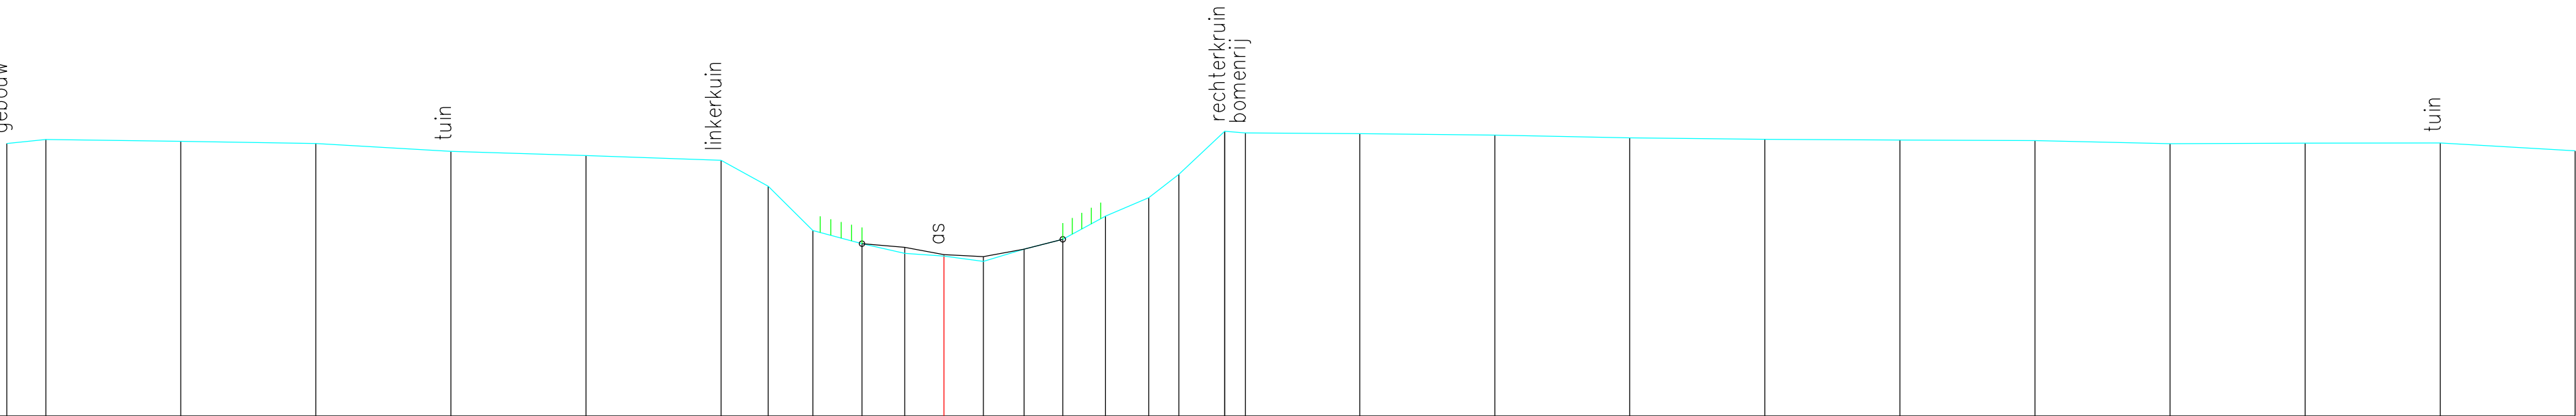

Vaste bodem	5.05	5.12	5.09	5.05	4.90	4.82	4.73	4.25	3.43	3.19	3.01	2.96	2.86	3.09	3.27	3.70	4.04	4.47	5.27	5.24	5.23	5.20	5.15	5.12	5.11	5.10	5.04	5.05	5.06	4.91
Slibbodem										3.19	3.12	2.99	2.95	3.09	3.27															
Tussenafstand	0.72	2.50	2.50	2.50	2.50	2.50	0.87	0.83	0.91	0.79	0.73	0.73	0.75	0.72	0.79	0.80	0.56	0.56	0.38	2.12	2.50	2.50	2.50	2.50	2.50	2.50	2.50	2.50	2.50	2.50
Samengestelde afstand	-17.35	-16.63	-14.13	-11.63	-9.13	-6.63	-4.13	-3.26	-2.43	-1.52	-0.73	0.00	0.73	1.48	2.20	2.99	3.79	4.35	5.20	5.58	7.70	10.20	12.70	15.20	17.70	20.20	22.70	25.20	27.70	30.20