


DP74
Lsch 1/100
Hsch 1/100

V-vlak
0.00m.

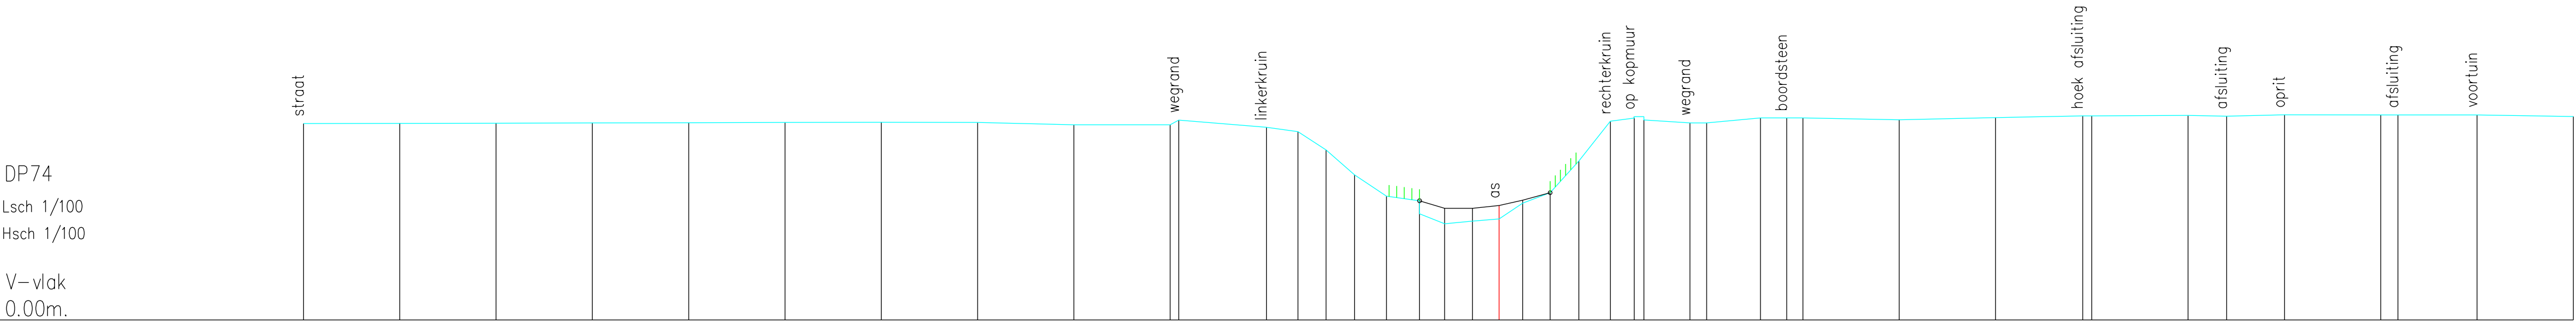

Vaste bodem	5.10	5.10	5.10	5.11	5.12	5.12	5.13	5.12	5.06	5.06	5.18	5.00	4.89	4.41	3.76	3.21	2.75	2.50	2.56	2.97	2.62	3.11	3.03	3.30	3.30	4.12	5.16	5.27	5.19	5.11	5.11	5.24	5.24	5.24	5.19	5.25	5.29	5.29	5.30	5.29	5.32	5.32	5.32	5.32	5.28
Slibbodem																	3.09	2.90	2.89	2.97	3.11	3.30	3.30																						
Tussenafstand	2.50	2.50	2.50	2.50	2.50	2.50	2.50	2.50	2.50	0.22	2.28	0.82	0.73	0.74	0.83	0.86	0.65	0.72	0.69	0.61	0.71	0.74	0.82	0.62	0.24	1.19	0.43	1.40	0.68	0.42	2.50	2.50	2.26	0.24	2.50	1.00	1.50	2.50	0.45	2.05	2.50				
Samengestelde afstand	-28.97	-26.47	-23.97	-21.47	-18.97	-16.47	-13.97	-11.47	-8.97	-6.47	-6.25	-3.97	-3.16	-2.43	-1.69	-0.86	0.00	0.65	1.37	2.07	2.68	3.39	4.13	4.95	5.57	5.83	7.02	7.45	8.85	9.53	9.95	12.45	14.95	17.21	17.45	19.95	20.95	22.45	24.95	25.40	27.45	29.95			