


DP75
Lsch 1/100
Hsch 1/100

V-vlak
0.00m.

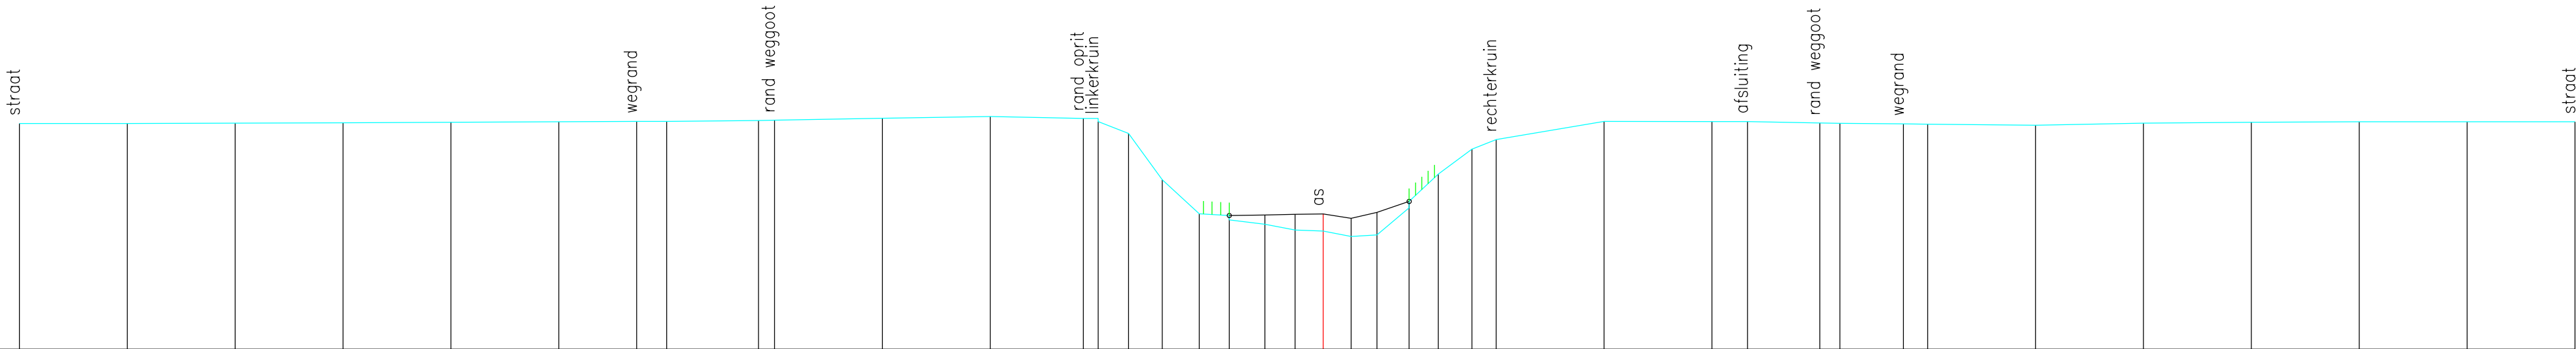

Vaste bodem	5.23	5.23	5.23	5.24	5.26	5.27	5.27	5.28	5.30	5.30	5.35	5.39	5.34	5.27	5.00	3.92	3.14	2.99	3.09	2.89	3.10	3.12	2.76	3.13	2.74	3.03	2.61	2.65	3.17	3.42	3.27	4.05	4.63	4.86	5.27	5.27	5.27	5.24	5.23	5.22	5.21	5.18	5.24	5.26	5.27	5.27	5.27
Slibbodem	
Tussenafstand	2.50	2.50	2.50	2.50	2.50	2.50	1.81	0.69	2.13	0.37	2.50	2.50	2.16	0.34	0.70	0.78	0.86	0.70	0.82	0.70	0.65	0.65	3.03	3.17	2.65	0.74	3.42	0.68	0.78	0.56	2.50	2.50	0.82	1.68	0.46	1.47	0.56	2.50	2.50	2.50	2.50	2.50	2.50	2.50	2.50	2.50	
Samengestelde afstand	-30.22	-27.72	-25.22	-22.72	-20.22	-17.72	-15.91	-15.22	-13.09	-12.72	-10.22	-7.72	-5.56	-5.22	-4.51	-3.73	-2.87	-2.18	-1.35	-0.65	0.00	0.65	1.25	1.99	2.67	3.45	4.01	6.51	9.01	9.83	11.51	11.97	13.45	14.01	16.51	19.01	21.51	24.01	26.51	29.01							